

PROPOSED BASEMENT FLOOR PLAN
Scale = 1 : 100

TEAM
AUCKLAND
HAMILTON
NEW PLYMOUTH
NAPIER
PALMERSTON NORTH
WELLINGTON
GREYMOUTH
CHRISTCHURCH
WANAKA
DUNEDIN
ARCHITECTS

TEAM [®]

CLIENT
CLIENT

Rev.	Date	Description
A	11/11/24	CONCEPT

 DRAWING TO BE PRINTED IN COLOUR

Dunedin Theatre Network
Dunedin


TITLE
**PROPOSED BASEMENT
FLOOR PLAN**

SIZE SCALE
A2 1 : 100

PROJECT NUMBER
236010

ISSUE
CONCEPT

SHEET NUMBER REV
A1.05 A

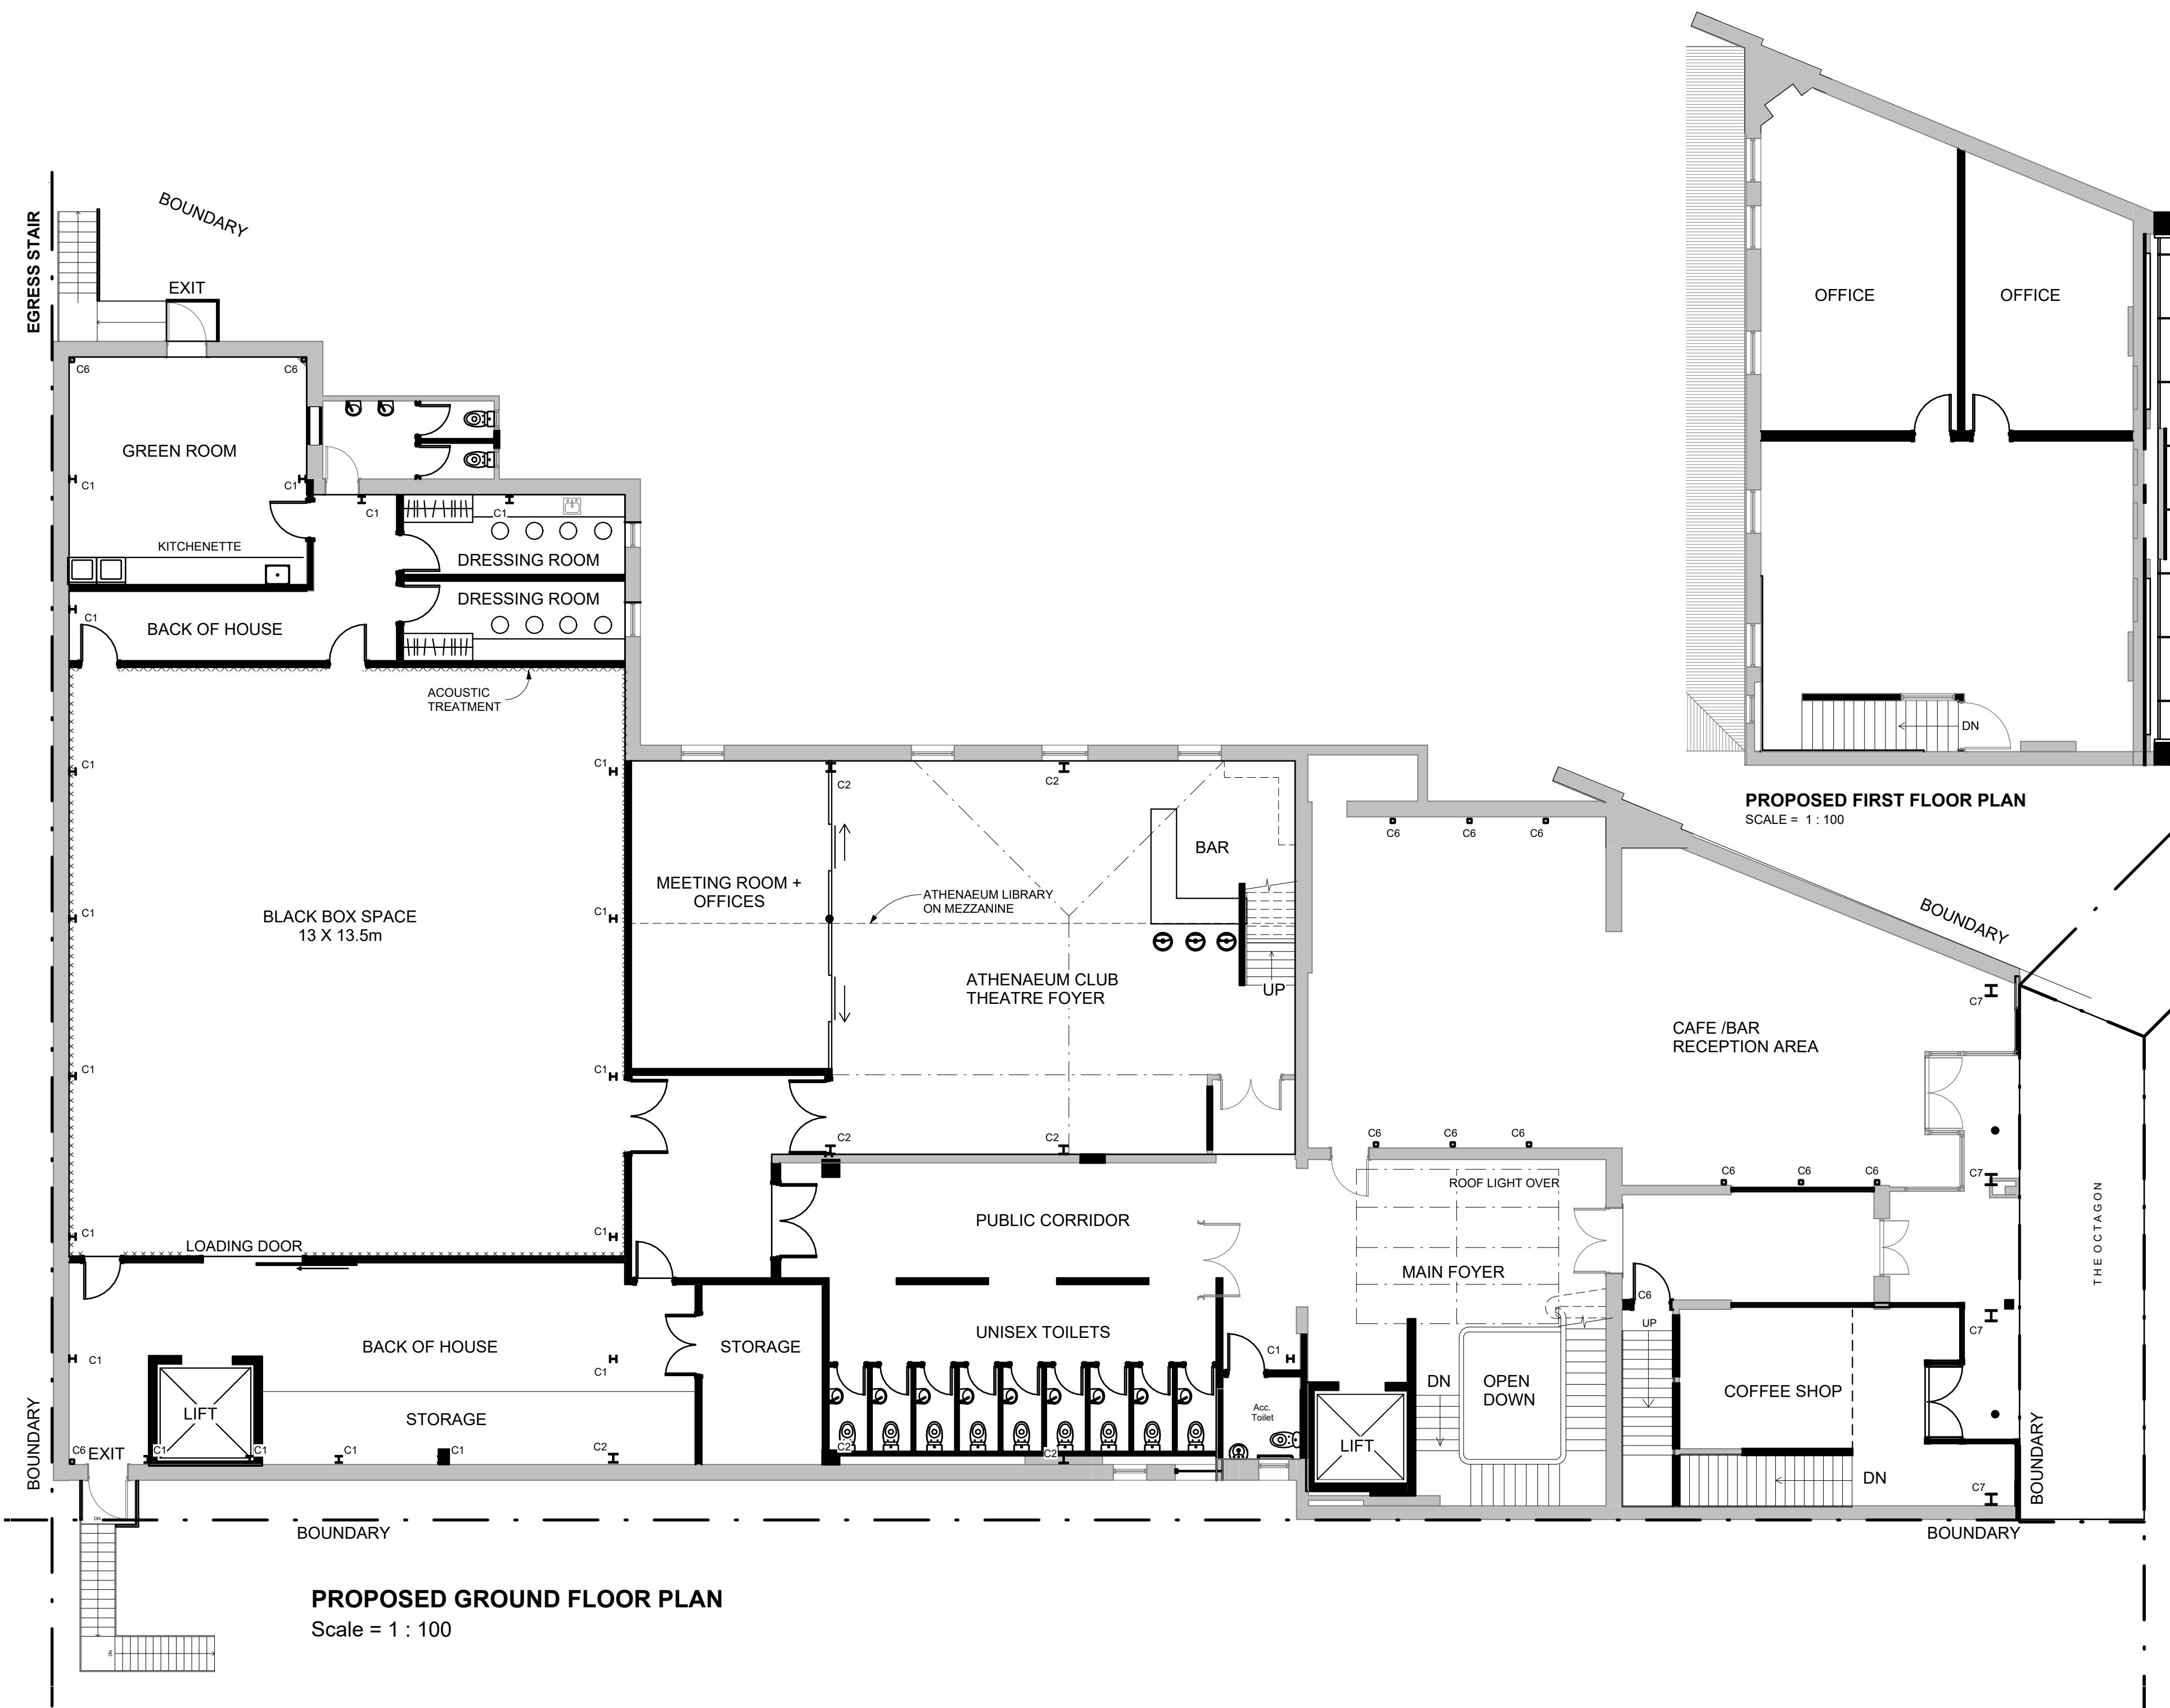

TEAM
AUCKLAND
HAMILTON
NEW PLYMOUTH
NAPIER
PALMERSTON NORTH
WELLINGTON
GREYMOUTH
CHRISTCHURCH
WANAKA
DUNEDIN
ARCHITECTS

TEAM[®]

CLIENT
CLIENT

Rev.	Date	Description
A	11/11/24	CONCEPT

DRAWING TO BE PRINTED IN COLOUR

Dunedin Theatre Network
Dunedin

TITLE
PROPOSED GROUND & FIRST FLOOR PLAN


SIZE SCALE
A2 1 : 100

PROJECT NUMBER
236010

ISSUE
CONCEPT

SHEET NUMBER REV
A1.06 A

COPYRIGHT TEAM ARCHITECTS CHCH LTD

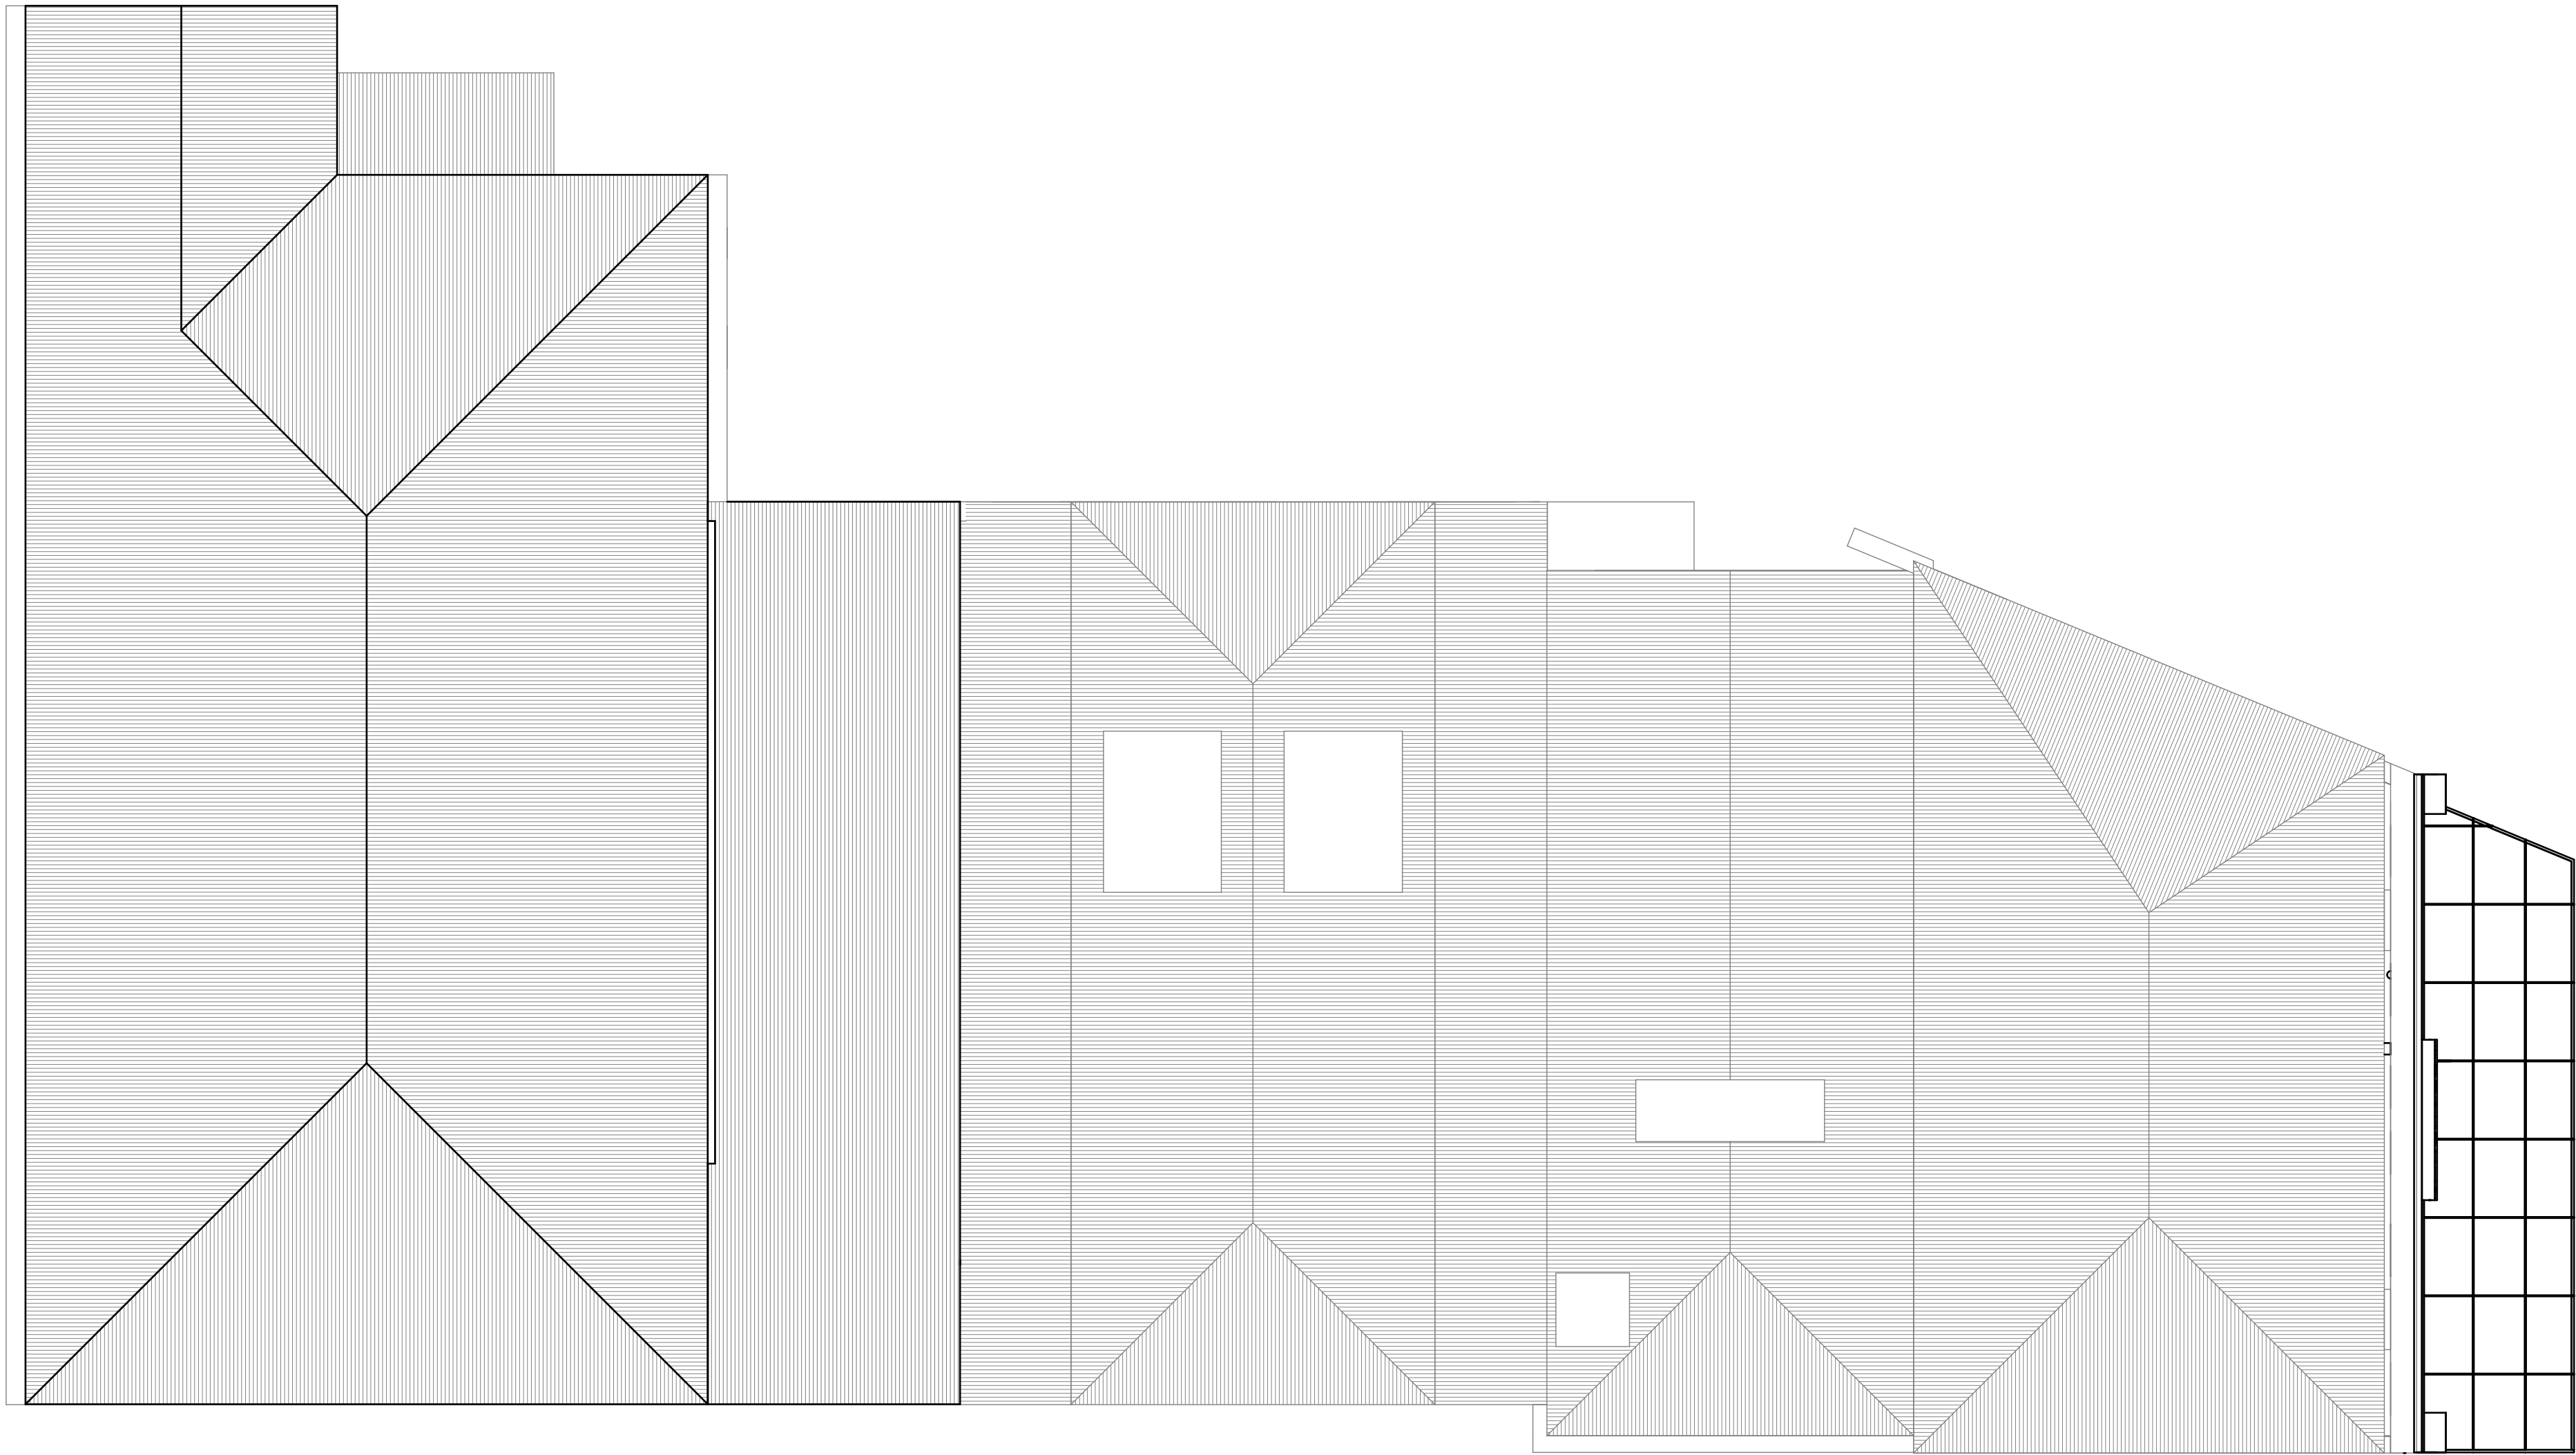

PROPOSED ROOF PLAN

Scale = 1 : 100

TEAM[®]

CLIENT
CLIENT

Rev.	Date	Description
------	------	-------------

DRAWING TO BE PRINTED IN COLOUR

Dunedin Theatre Network
Dunedin

TITLE
PROPOSED ROOF PLAN

SIZE	SCALE
A2	1 : 100

PROJECT NUMBER
236010

ISSUE

SHEET NUMBER	REV
A1.08	