


PROPOSED GROUND FLOOR PLAN
Scale = 1 : 100

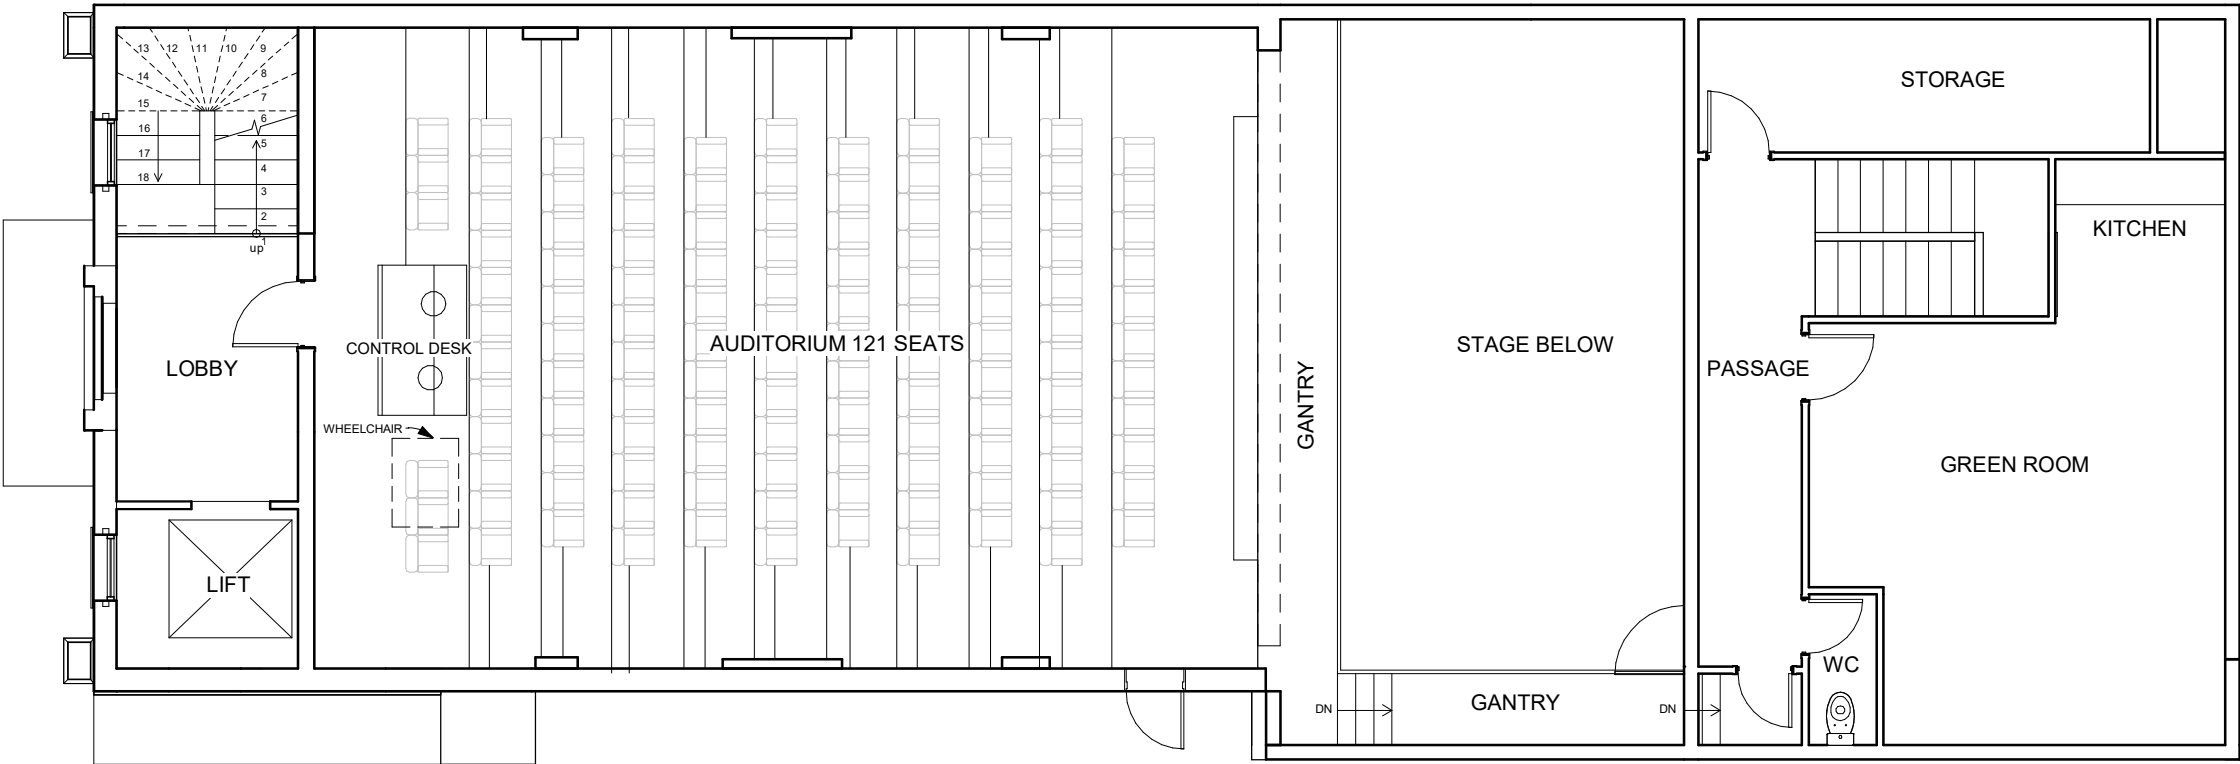

PROPOSED THEATRE LEVEL FLOOR PLAN
Scale = 1 : 100

TEAM[^]
AUCKLAND
HAMILTON
NEW PLYMOUTH
NAPIER
PALMERSTON NORTH
WELLINGTON
GREYMOUTH
CHRISTCHURCH
WANAKA
DUNEDIN
ARCHITECTS

TEAM[®]

CLIENT

Rev	Date	Description
A	13/11/24	CONCEPT

DRAWING TO BE PRINTED IN COLOUR

DUNEDIN THEATRE NETWORK

31 Albany Street, Dunedin North, Dunedin
9016


TITLE
**GROUND AND INTERMEDIATE
FLOOR**

SIZE SCALE
A3 1 : 100

PROJECT NUMBER
236010


ISSUE
CONCEPT

SHEET NUMBER REV
A1.01 A

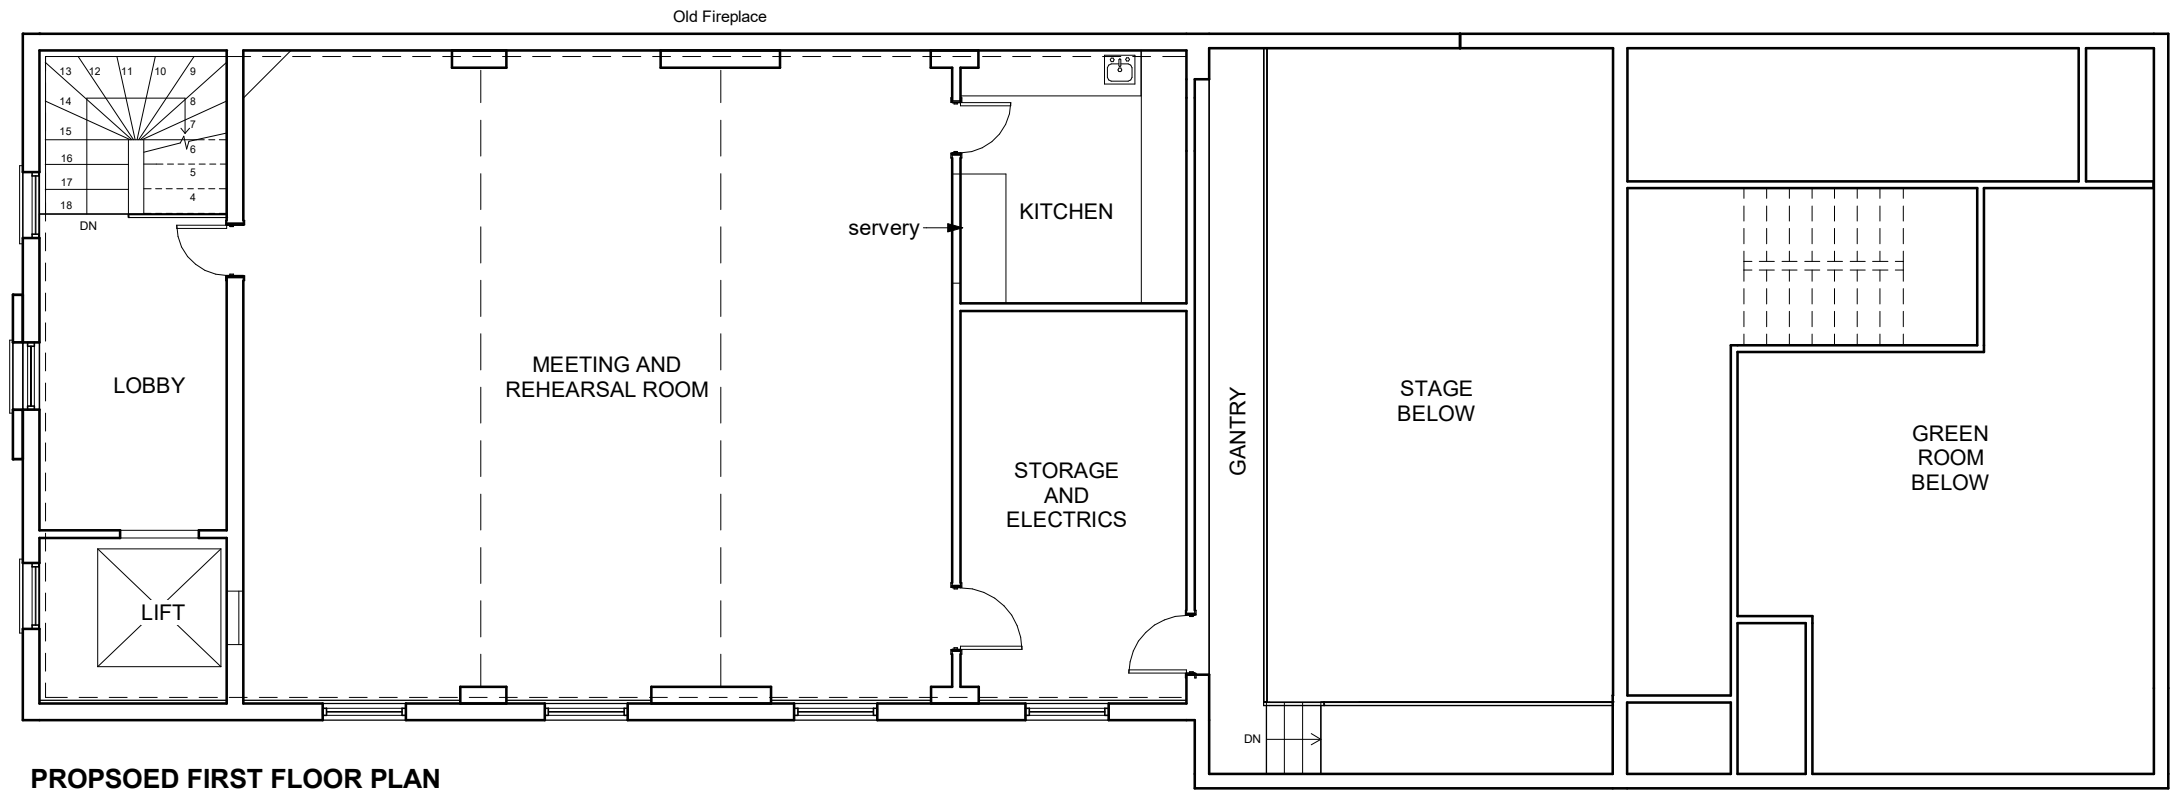

PROPSOED FIRST FLOOR PLAN

Scale = 1 : 100

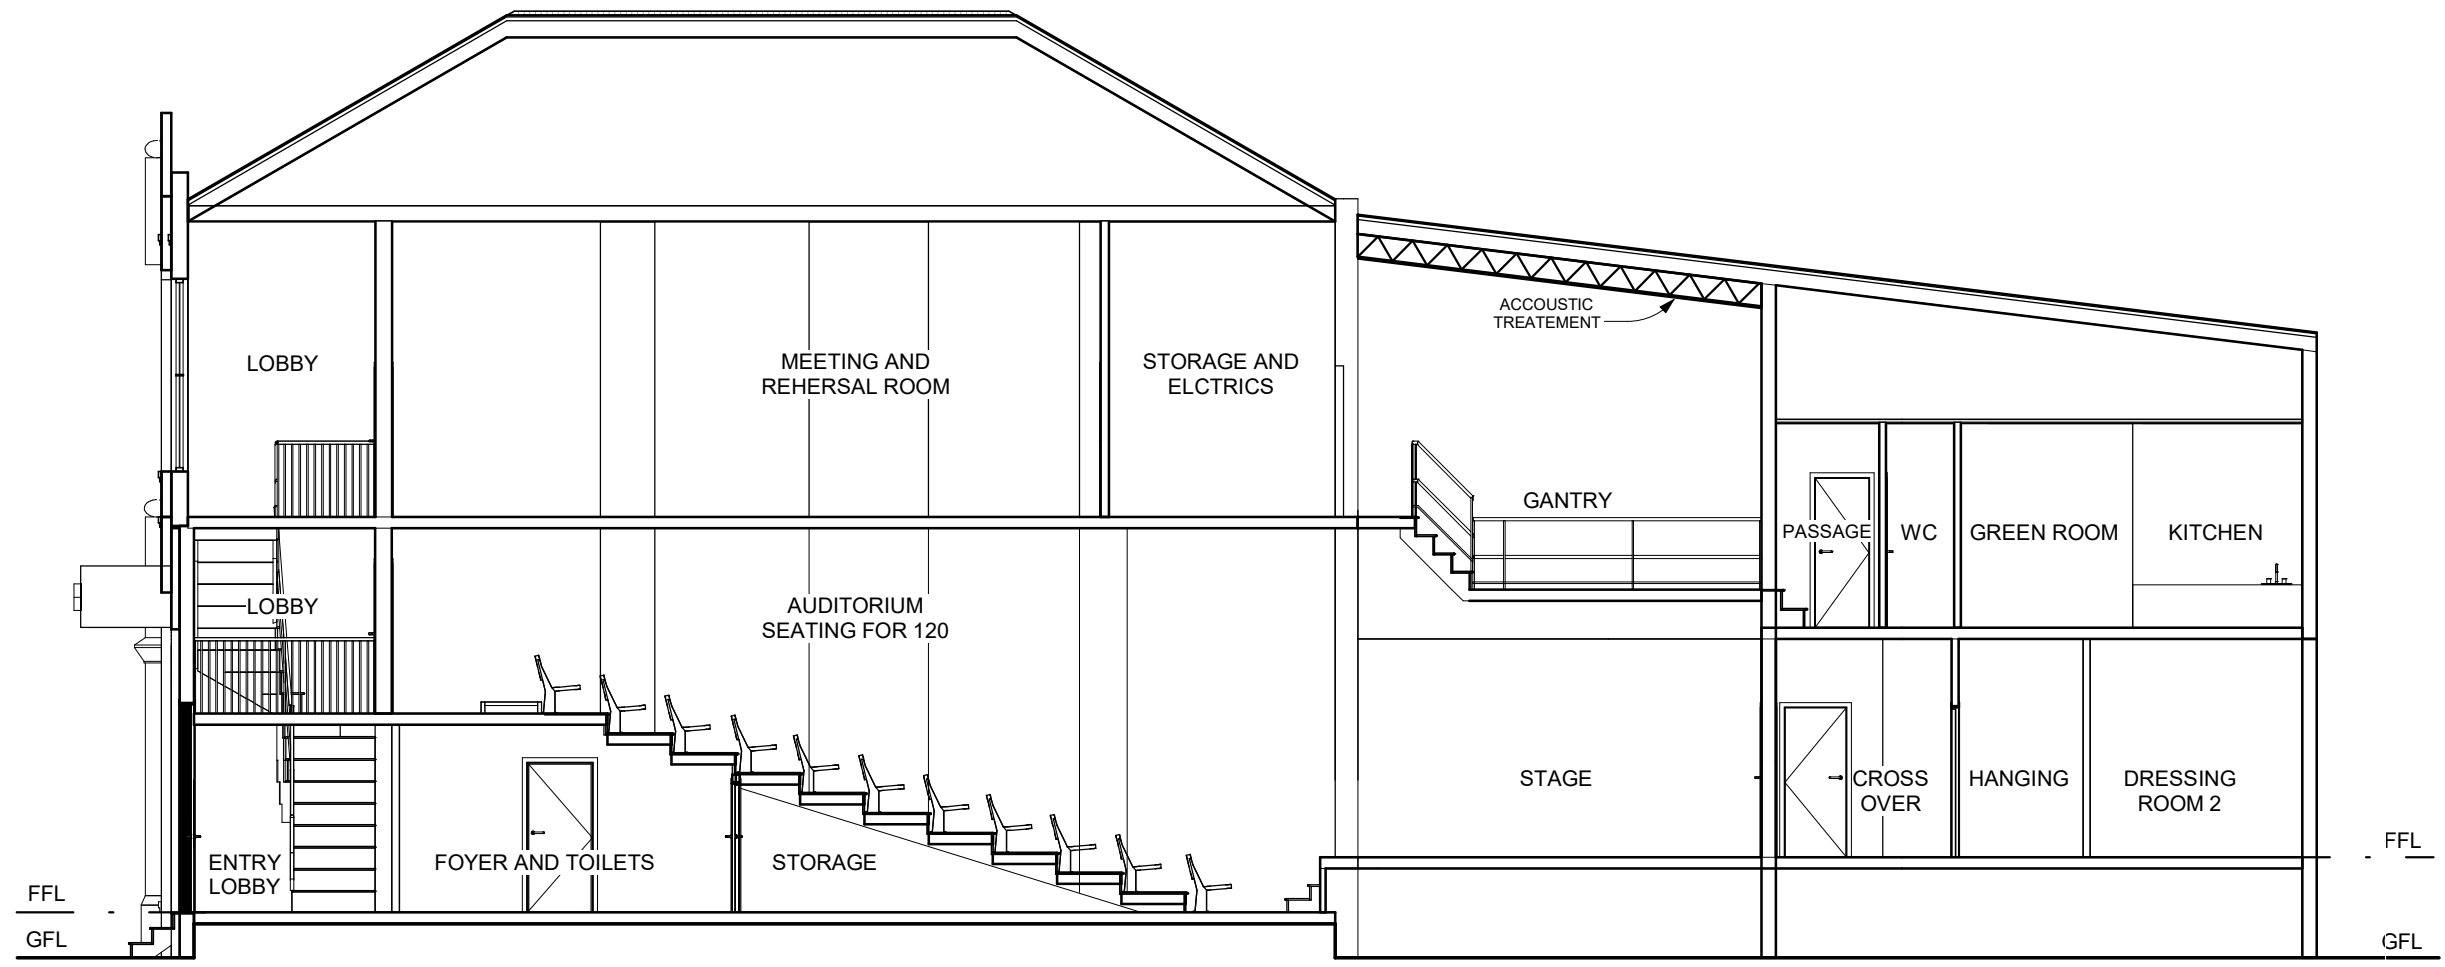

PROPOSED SECTION

Scale = 1 : 100

TEAM[^]
AUCKLAND
HAMILTON
NEW PLYMOUTH
NAPIER
PALMERSTON NORTH
WELLINGTON
GREYMOUTH
CHRISTCHURCH
WANAKA
DUNEDIN
ARCHITECTS

TEAM[®]

CLIENT

CLIENT

Rev	Date	Description
A	13/11/24	CONCEPT

DRAWING TO BE PRINTED IN COLOUR

DUNEDIN THEATRE NETWORK

31 Albany Street, Dunedin North, Dunedin
9016

TITLE

FIRST FLOOR AND SECTION

SIZE	SCALE
A3	1 : 100

PROJECT NUMBER

236010

ISSUE


CONCEPT

SHEET NUMBER

A1.02

REV

A

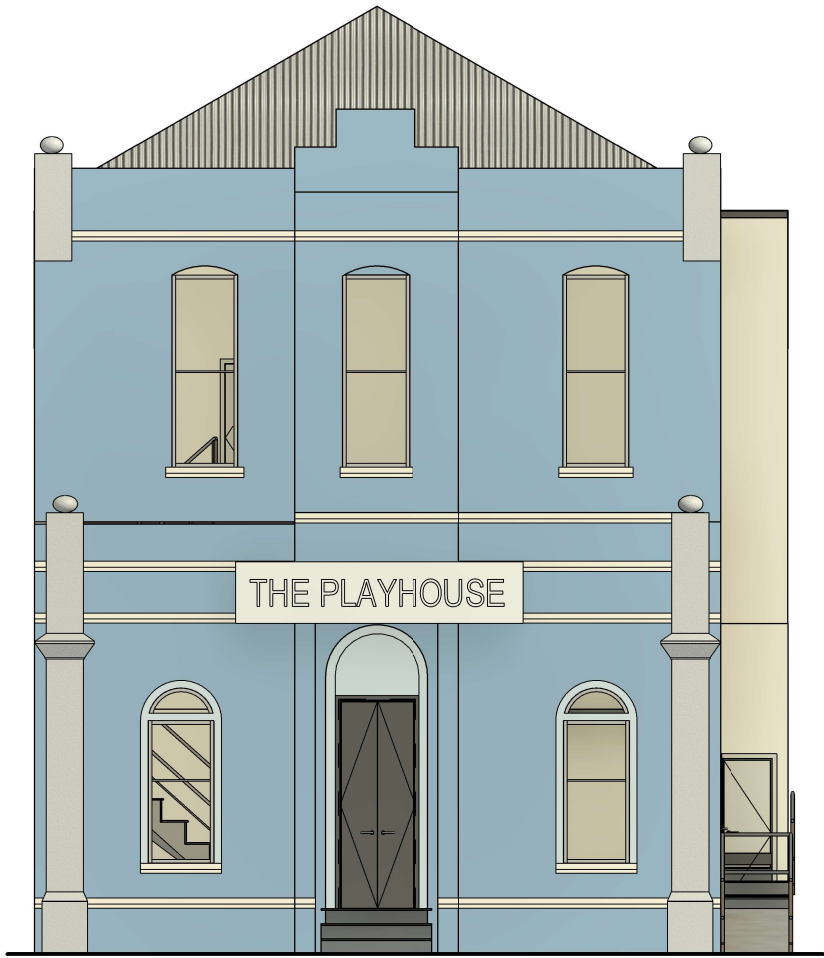


PROPOSED NORTH ELEVATION

Scale = 1 : 100



NORTH EAST VIEW

Scale =

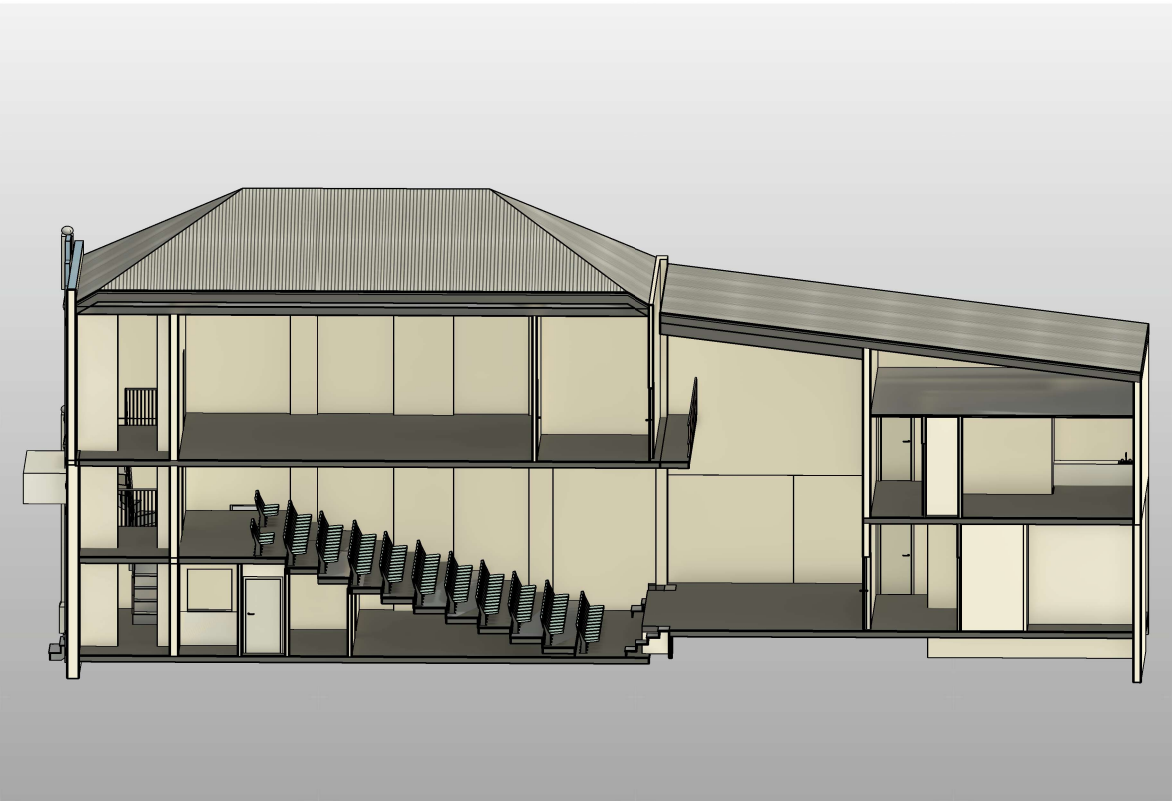

PROPOSED CROSS SECTION

Scale =

TEAM[®]
AUCKLAND
HAMILTON
NEW PLYMOUTH
NAPIER
PALMERSTON NORTH
WELLINGTON
GREYMOUTH
CHRISTCHURCH
WANAKA
DUNEDIN
ARCHITECTS

TEAM[®]

CLIENT

CLIENT

Rev	Date	Description
-----	------	-------------

DRAWING TO BE PRINTED IN COLOUR

DUNEDIN THEATRE NETWORK

31 Albany Street, Dunedin North, Dunedin
9016

TITLE

VIEWS

SIZE	SCALE
A3	1 : 100


PROJECT NUMBER

236010


ISSUE

SHEET NUMBER	REV
--------------	-----


A1.03

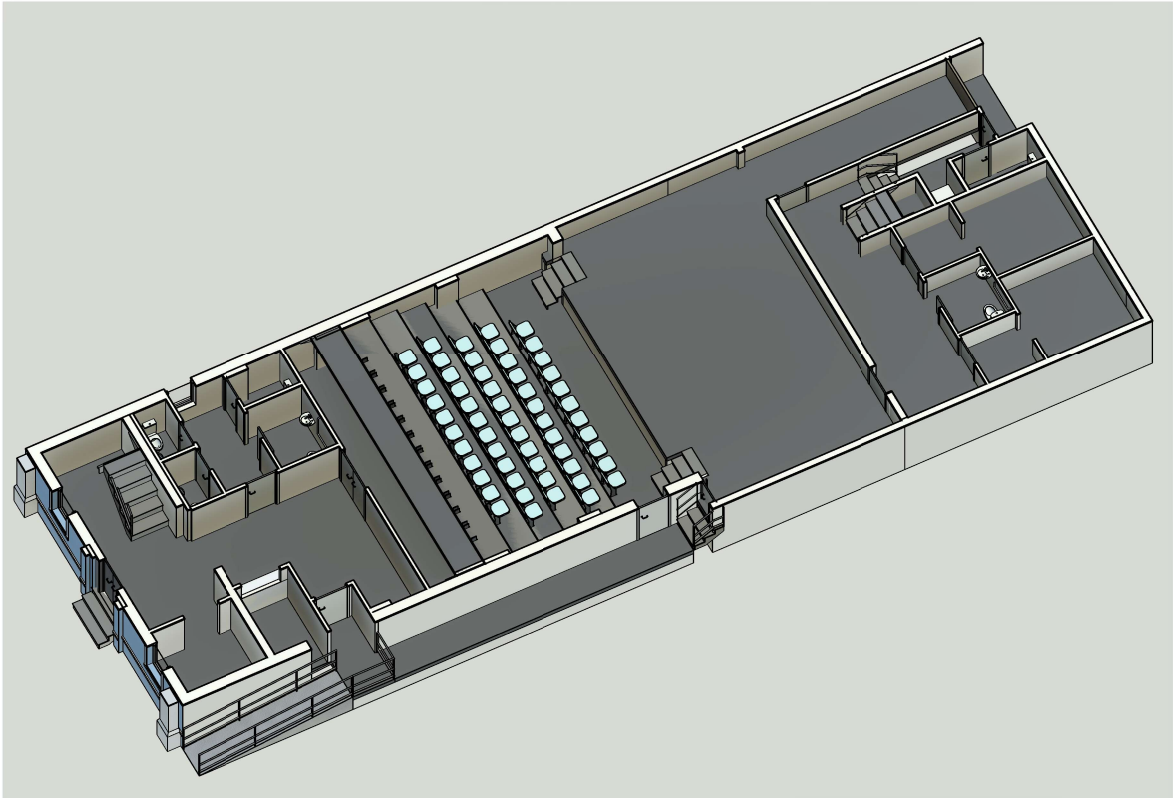


GROUND FLOOR VIEW
Scale =

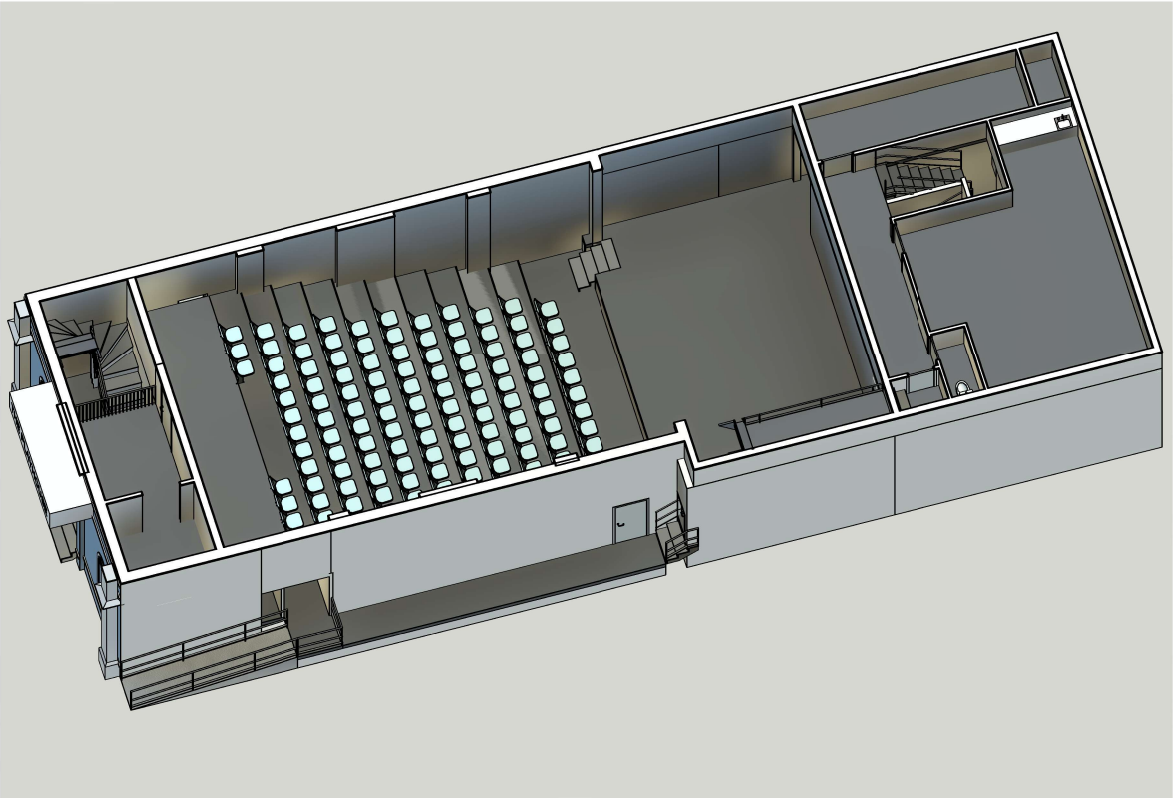

INTERMEDIATE FLOOR VIEW
Scale =

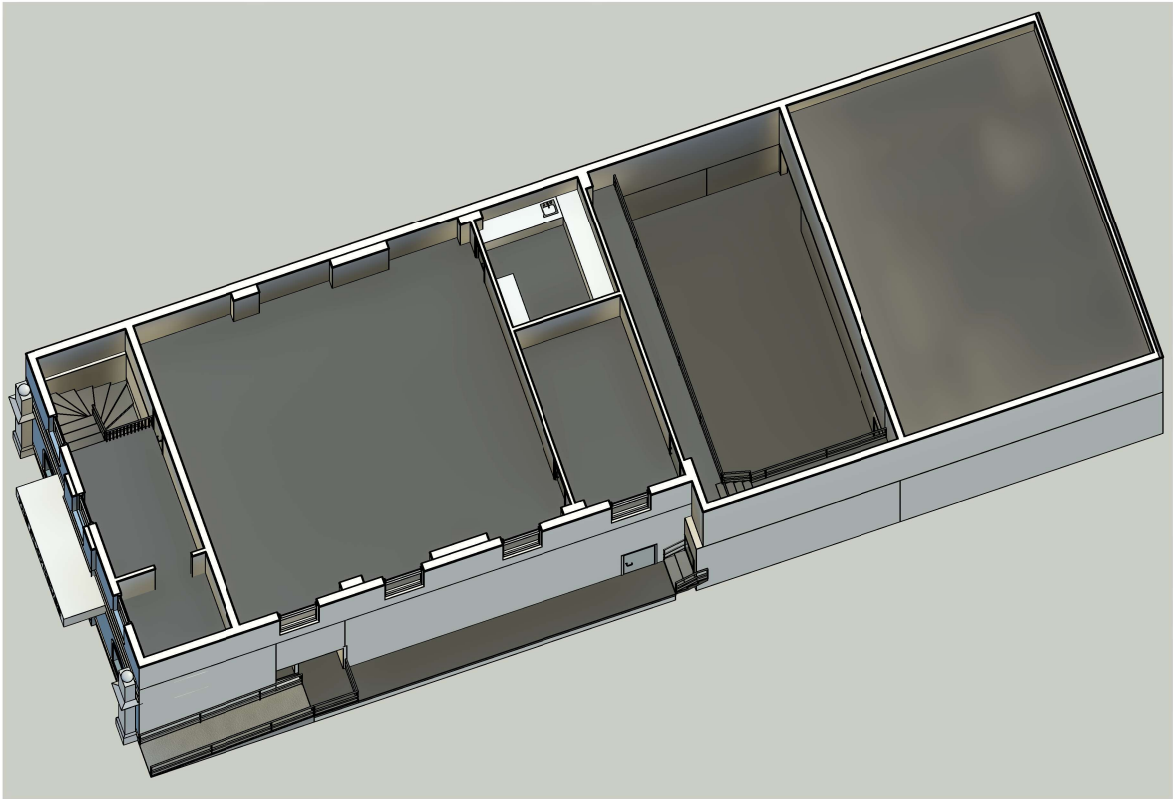

FIRST FLOOR VIEW
Scale =

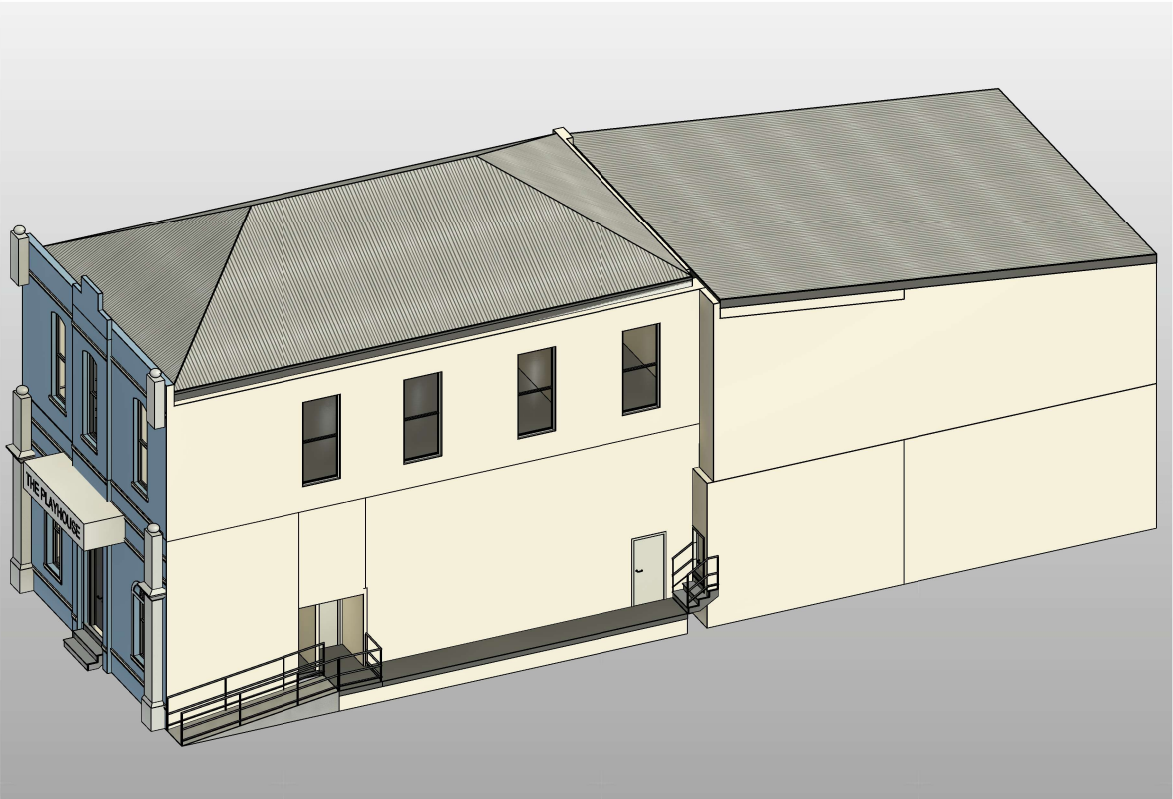

ROOF VIEW
Scale =

T E A M[®]
A U C K L A N D
H A M I L T O N
N E W P L Y M O U T H
N A P I E R
P A L M E R S T O N N O R T H
W E L L I N G T O N
G R E Y M O U T H
C H R I S T C H U R C H
W A N A K A
D U N E D I N
A R C H I T E C T S

T E A M[®]

CLIENT

CLIENT

Rev	Date	Description
-----	------	-------------

DRAWING TO BE PRINTED IN COLOUR

DUNEDIN THEATRE NETWORK

31 Albany Street, Dunedin North, Dunedin
9016

TITLE

VIEWS

SIZE

A3

PROJECT NUMBER

236010

ISSUE

SHEET NUMBER

A1.04

COPYRIGHT TEAM ARCHITECTS CHCH LTD