

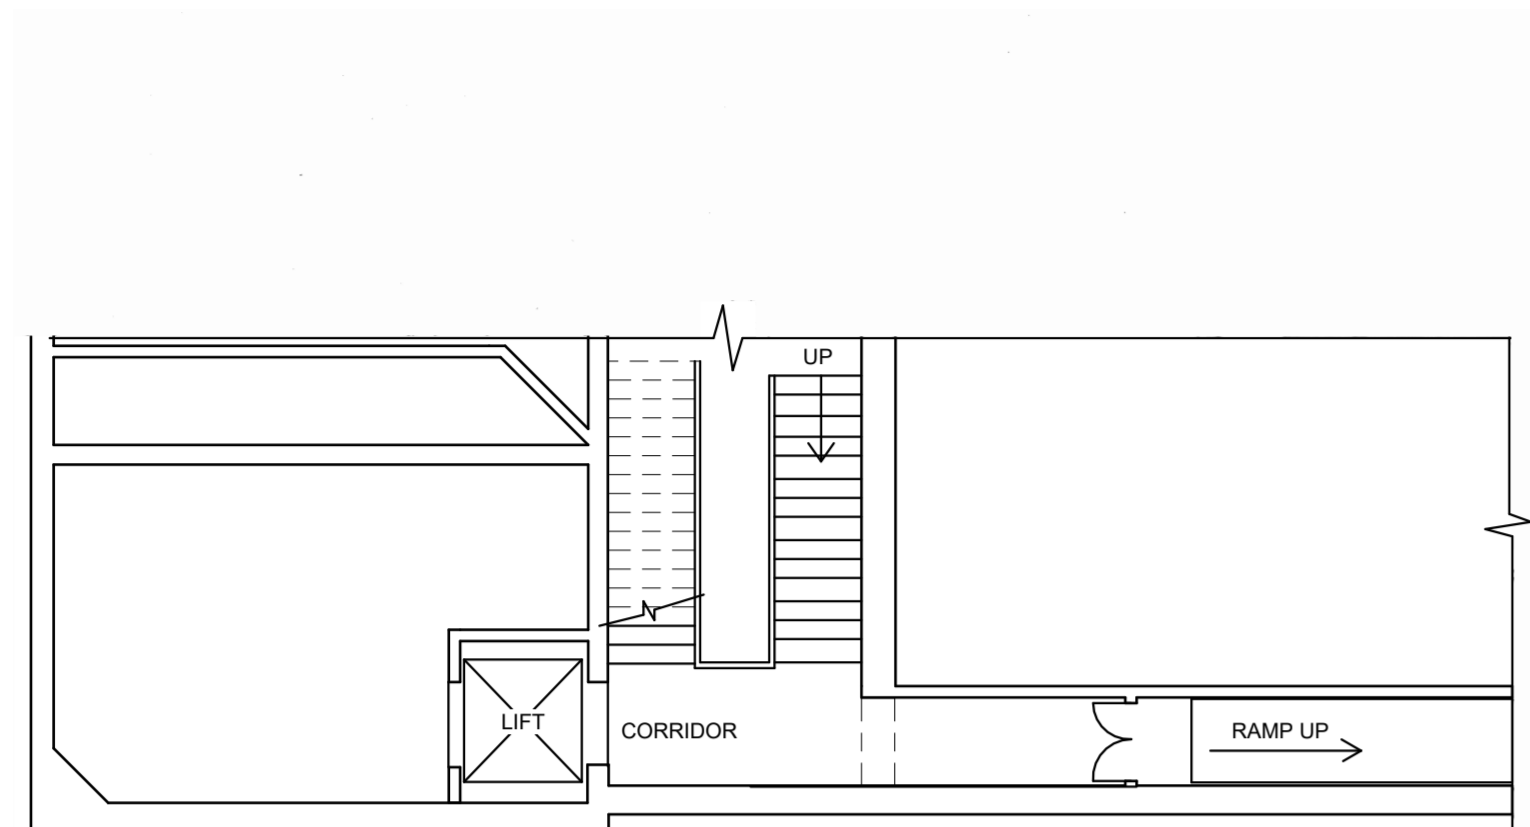


CLIENT

Rev.	Date	Description
A	12/09/24	CONCEPT

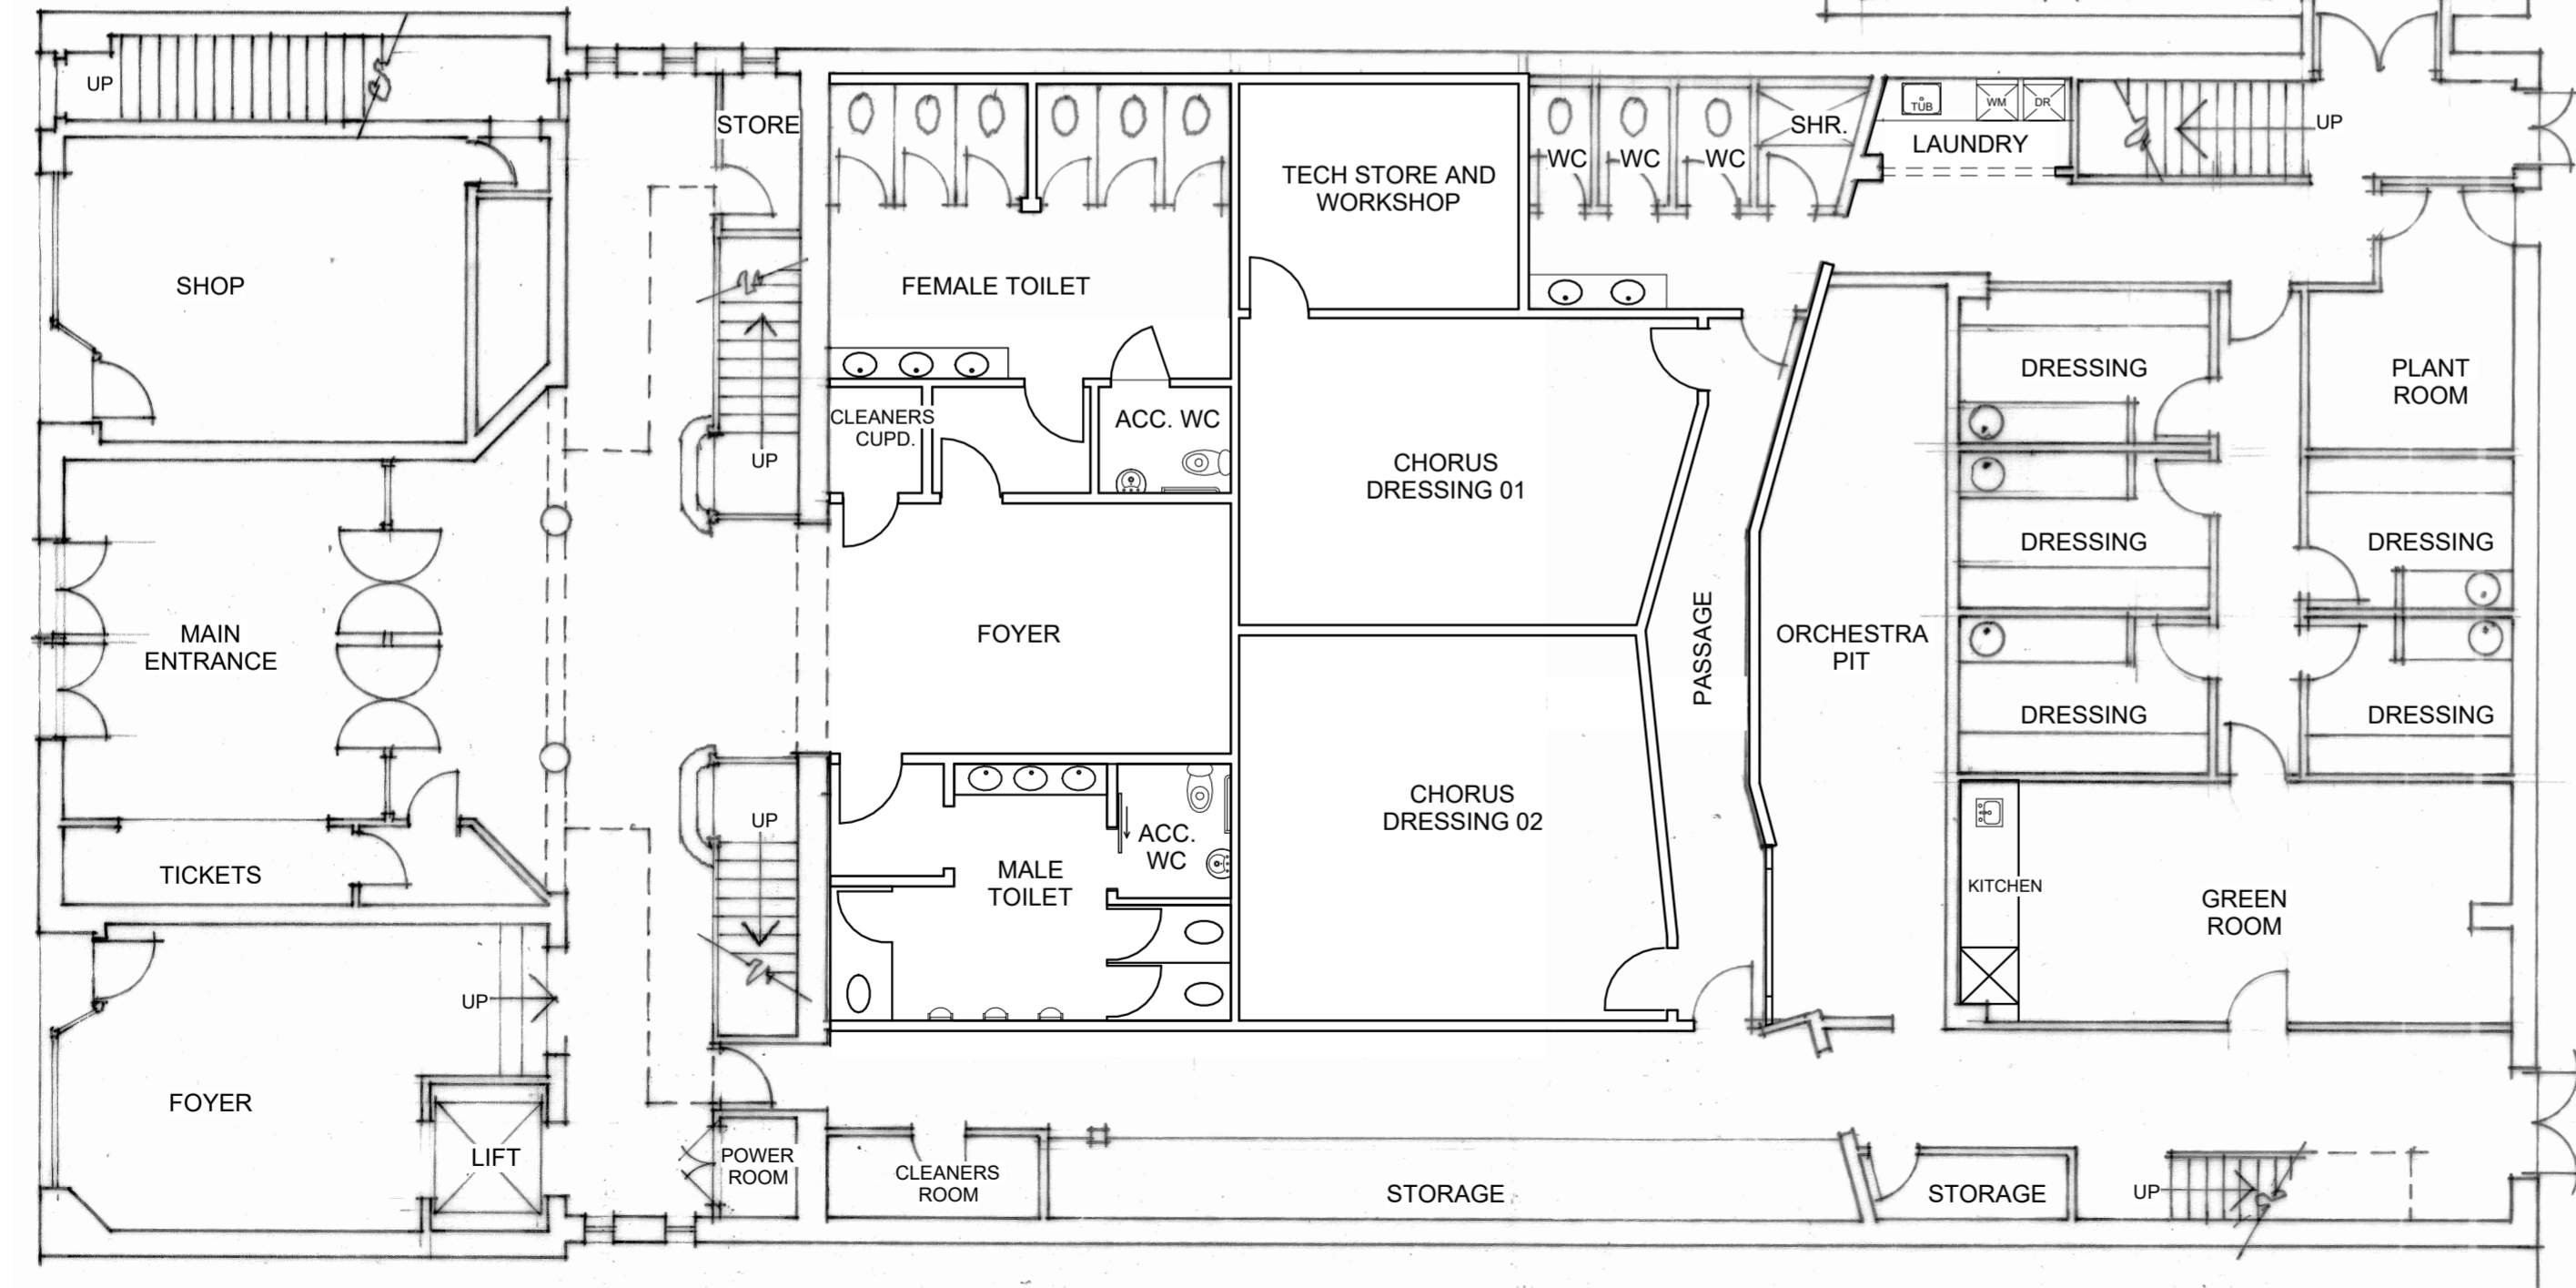

**PROPOSED PLAN- INTERMEDIATE FLOOR PLAN**  
 Scale = 1 : 100

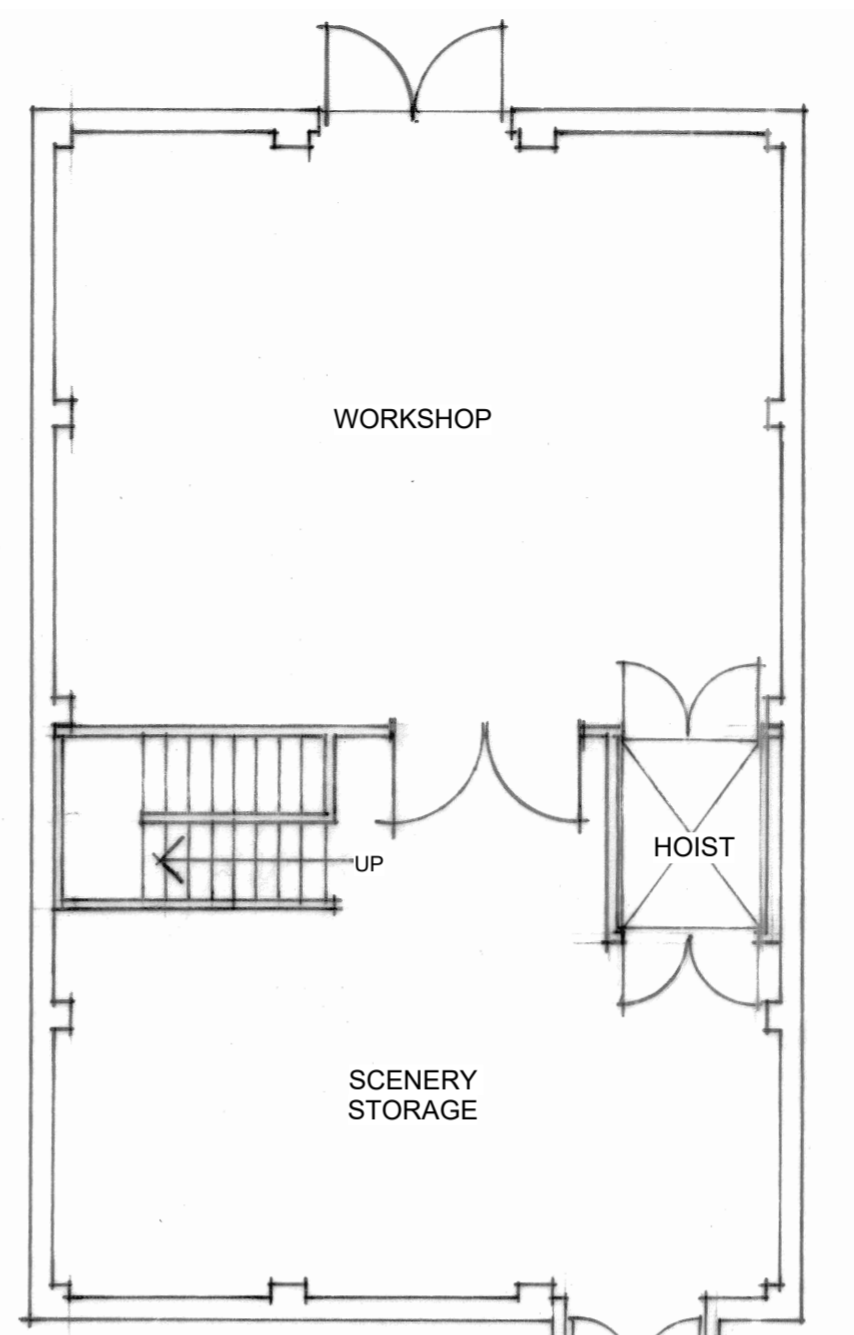

**PROPOSED PLAN- GROUND FLOOR PLAN**  
 Scale = 1 : 100

DRAWING TO BE PRINTED IN COLOUR

**Dunedin Theatre Network**

100 King Edward Street,  
 Kensington, Dunedin 9012

TITLE  
**Mayfair Building-Ground Floor Plan\_Option 2**

SIZE SCALE  
**A2 1 : 100**

PROJECT NUMBER  
**236010**


ISSUE  
**CONCEPT**

SHEET NUMBER REV  
**A1.01a A**

**TEAM** <sup>®</sup>

CLIENT  
**CLIENT**

Rev.	Date	Description
A	12/09/24	CONCEPT

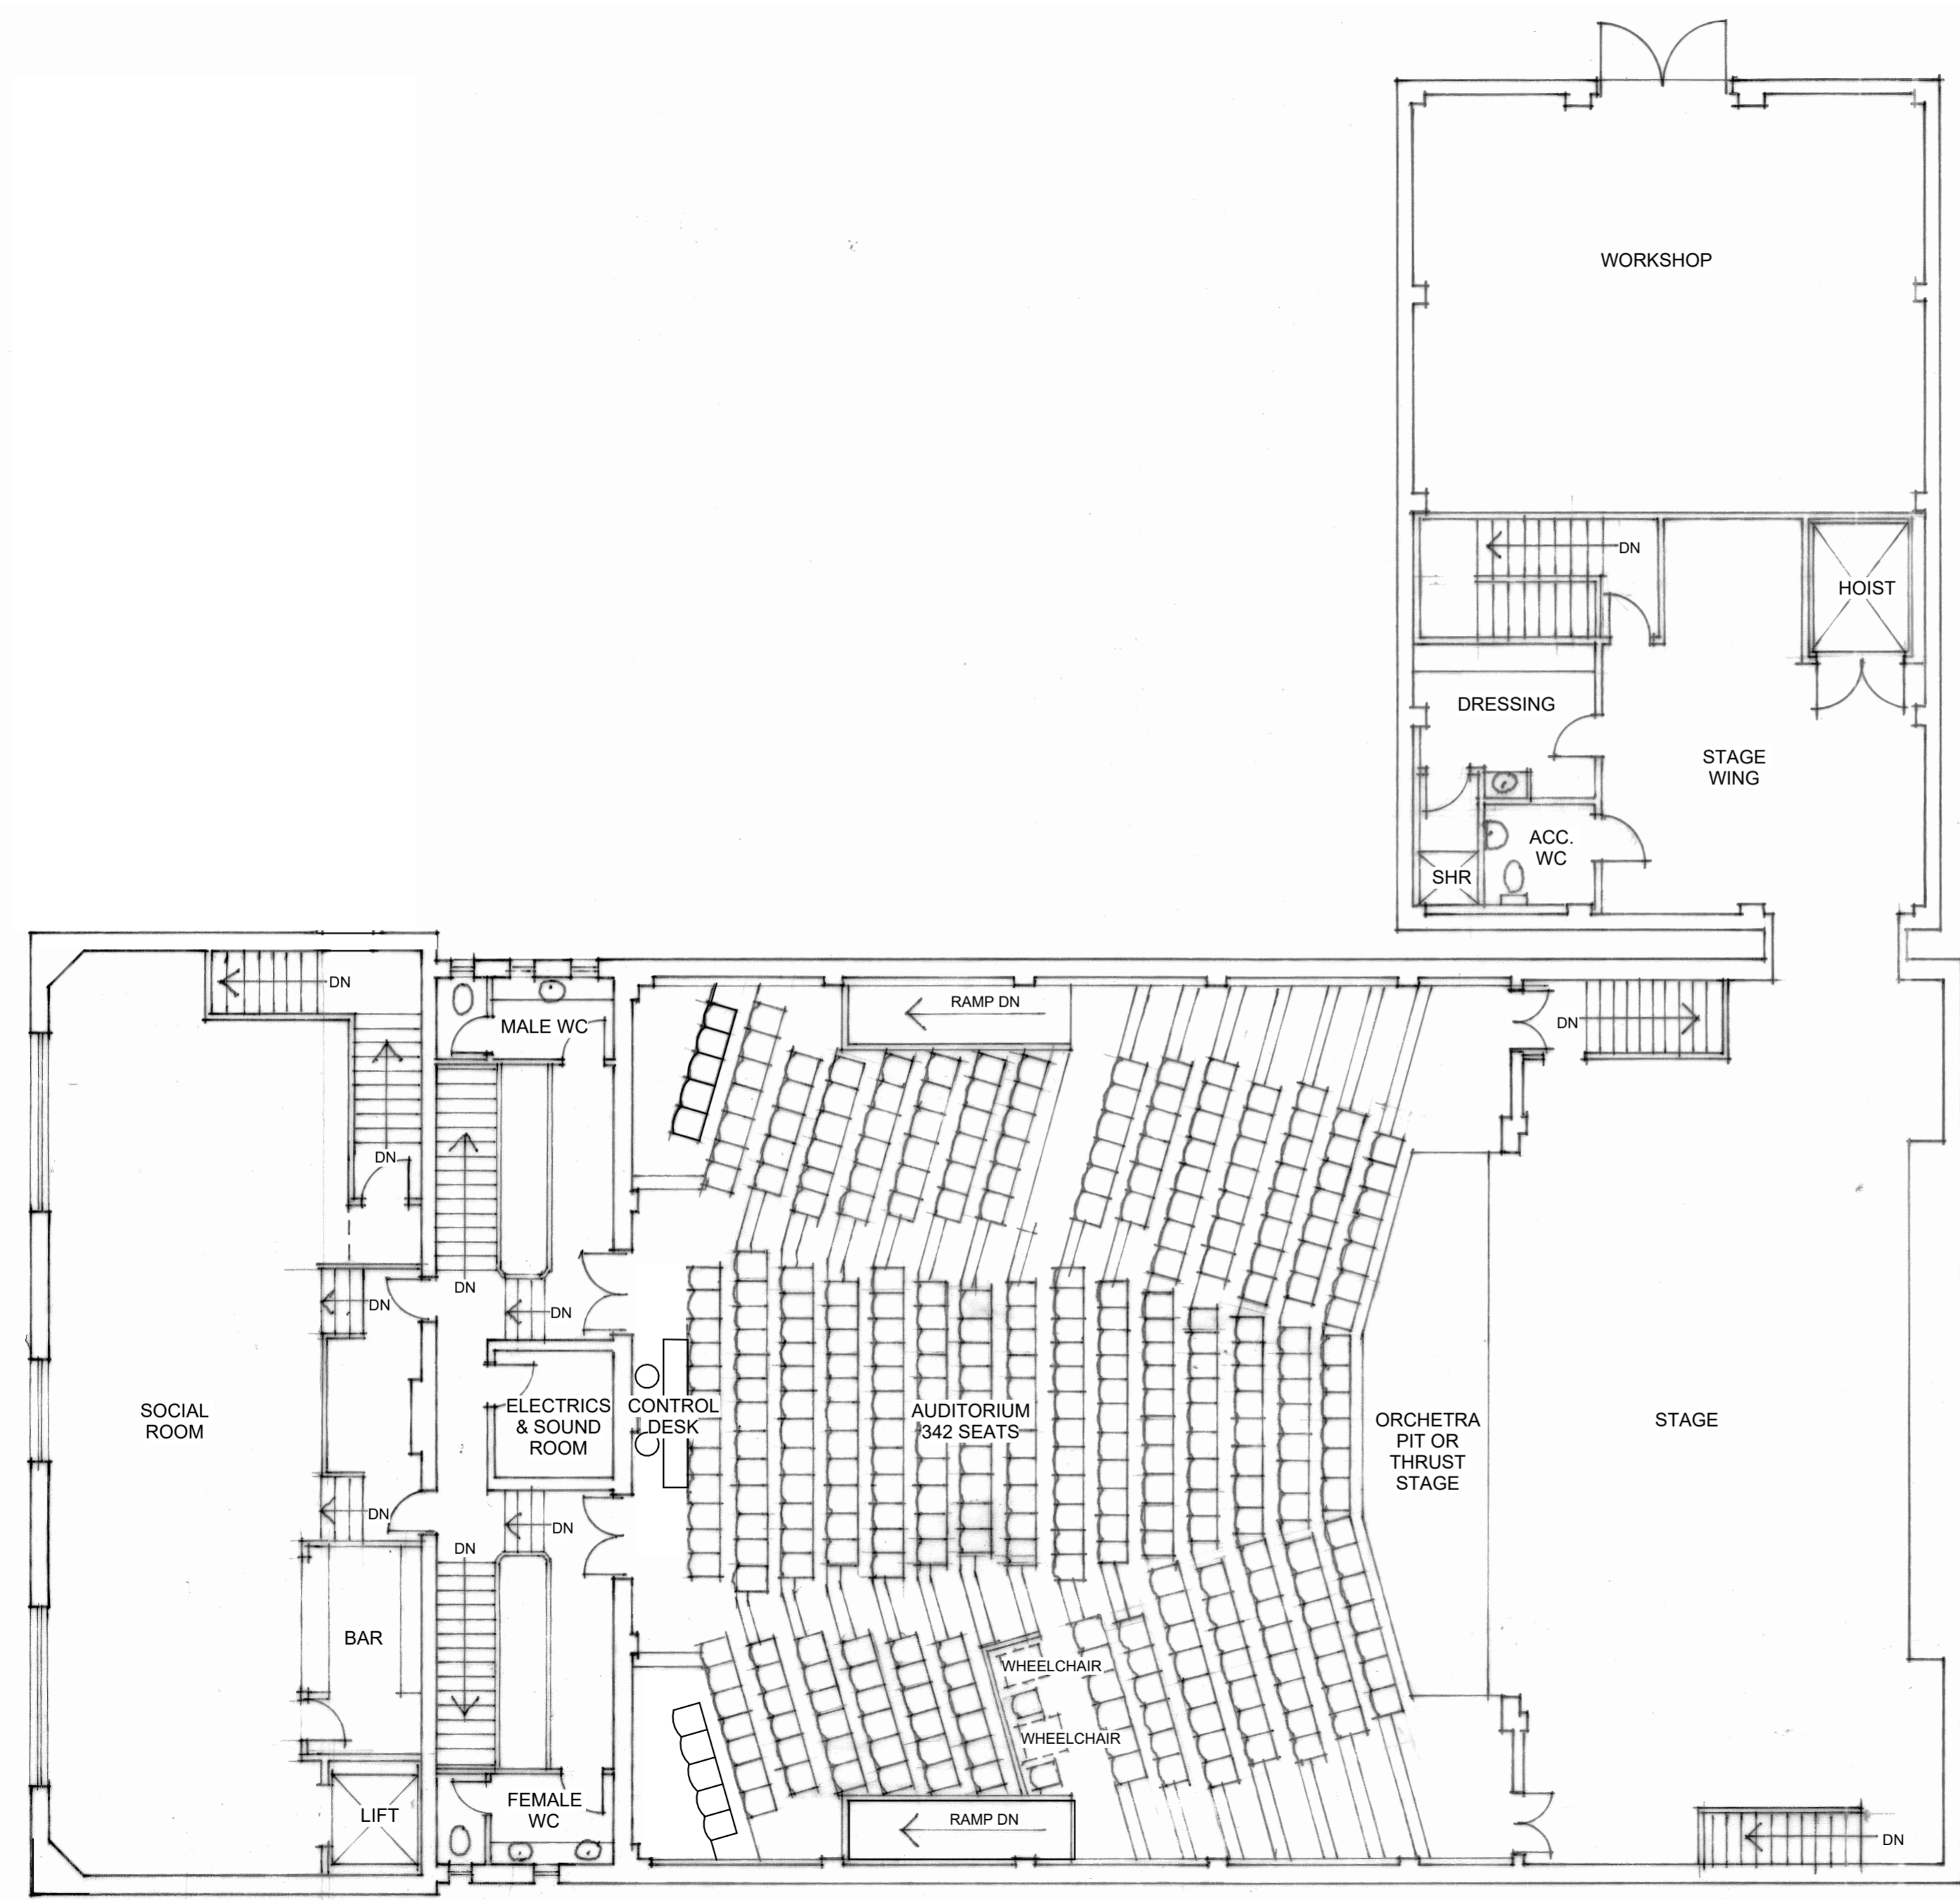

**PROPOSED PLAN- FIRST FLOOR PLAN**  
 Scale = 1 : 100

DRAWING TO BE PRINTED IN COLOUR

**Dunedin Theatre Network**

100 King Edward Street,  
 Kensington, Dunedin 9012

TITLE  
**Mayfair Building- First Floor Plan**

SIZE	SCALE
A2	1 : 100

PROJECT NUMBER  
**236010**

ISSUE  
**CONCEPT**

SHEET NUMBER	REV
A1.02	A