



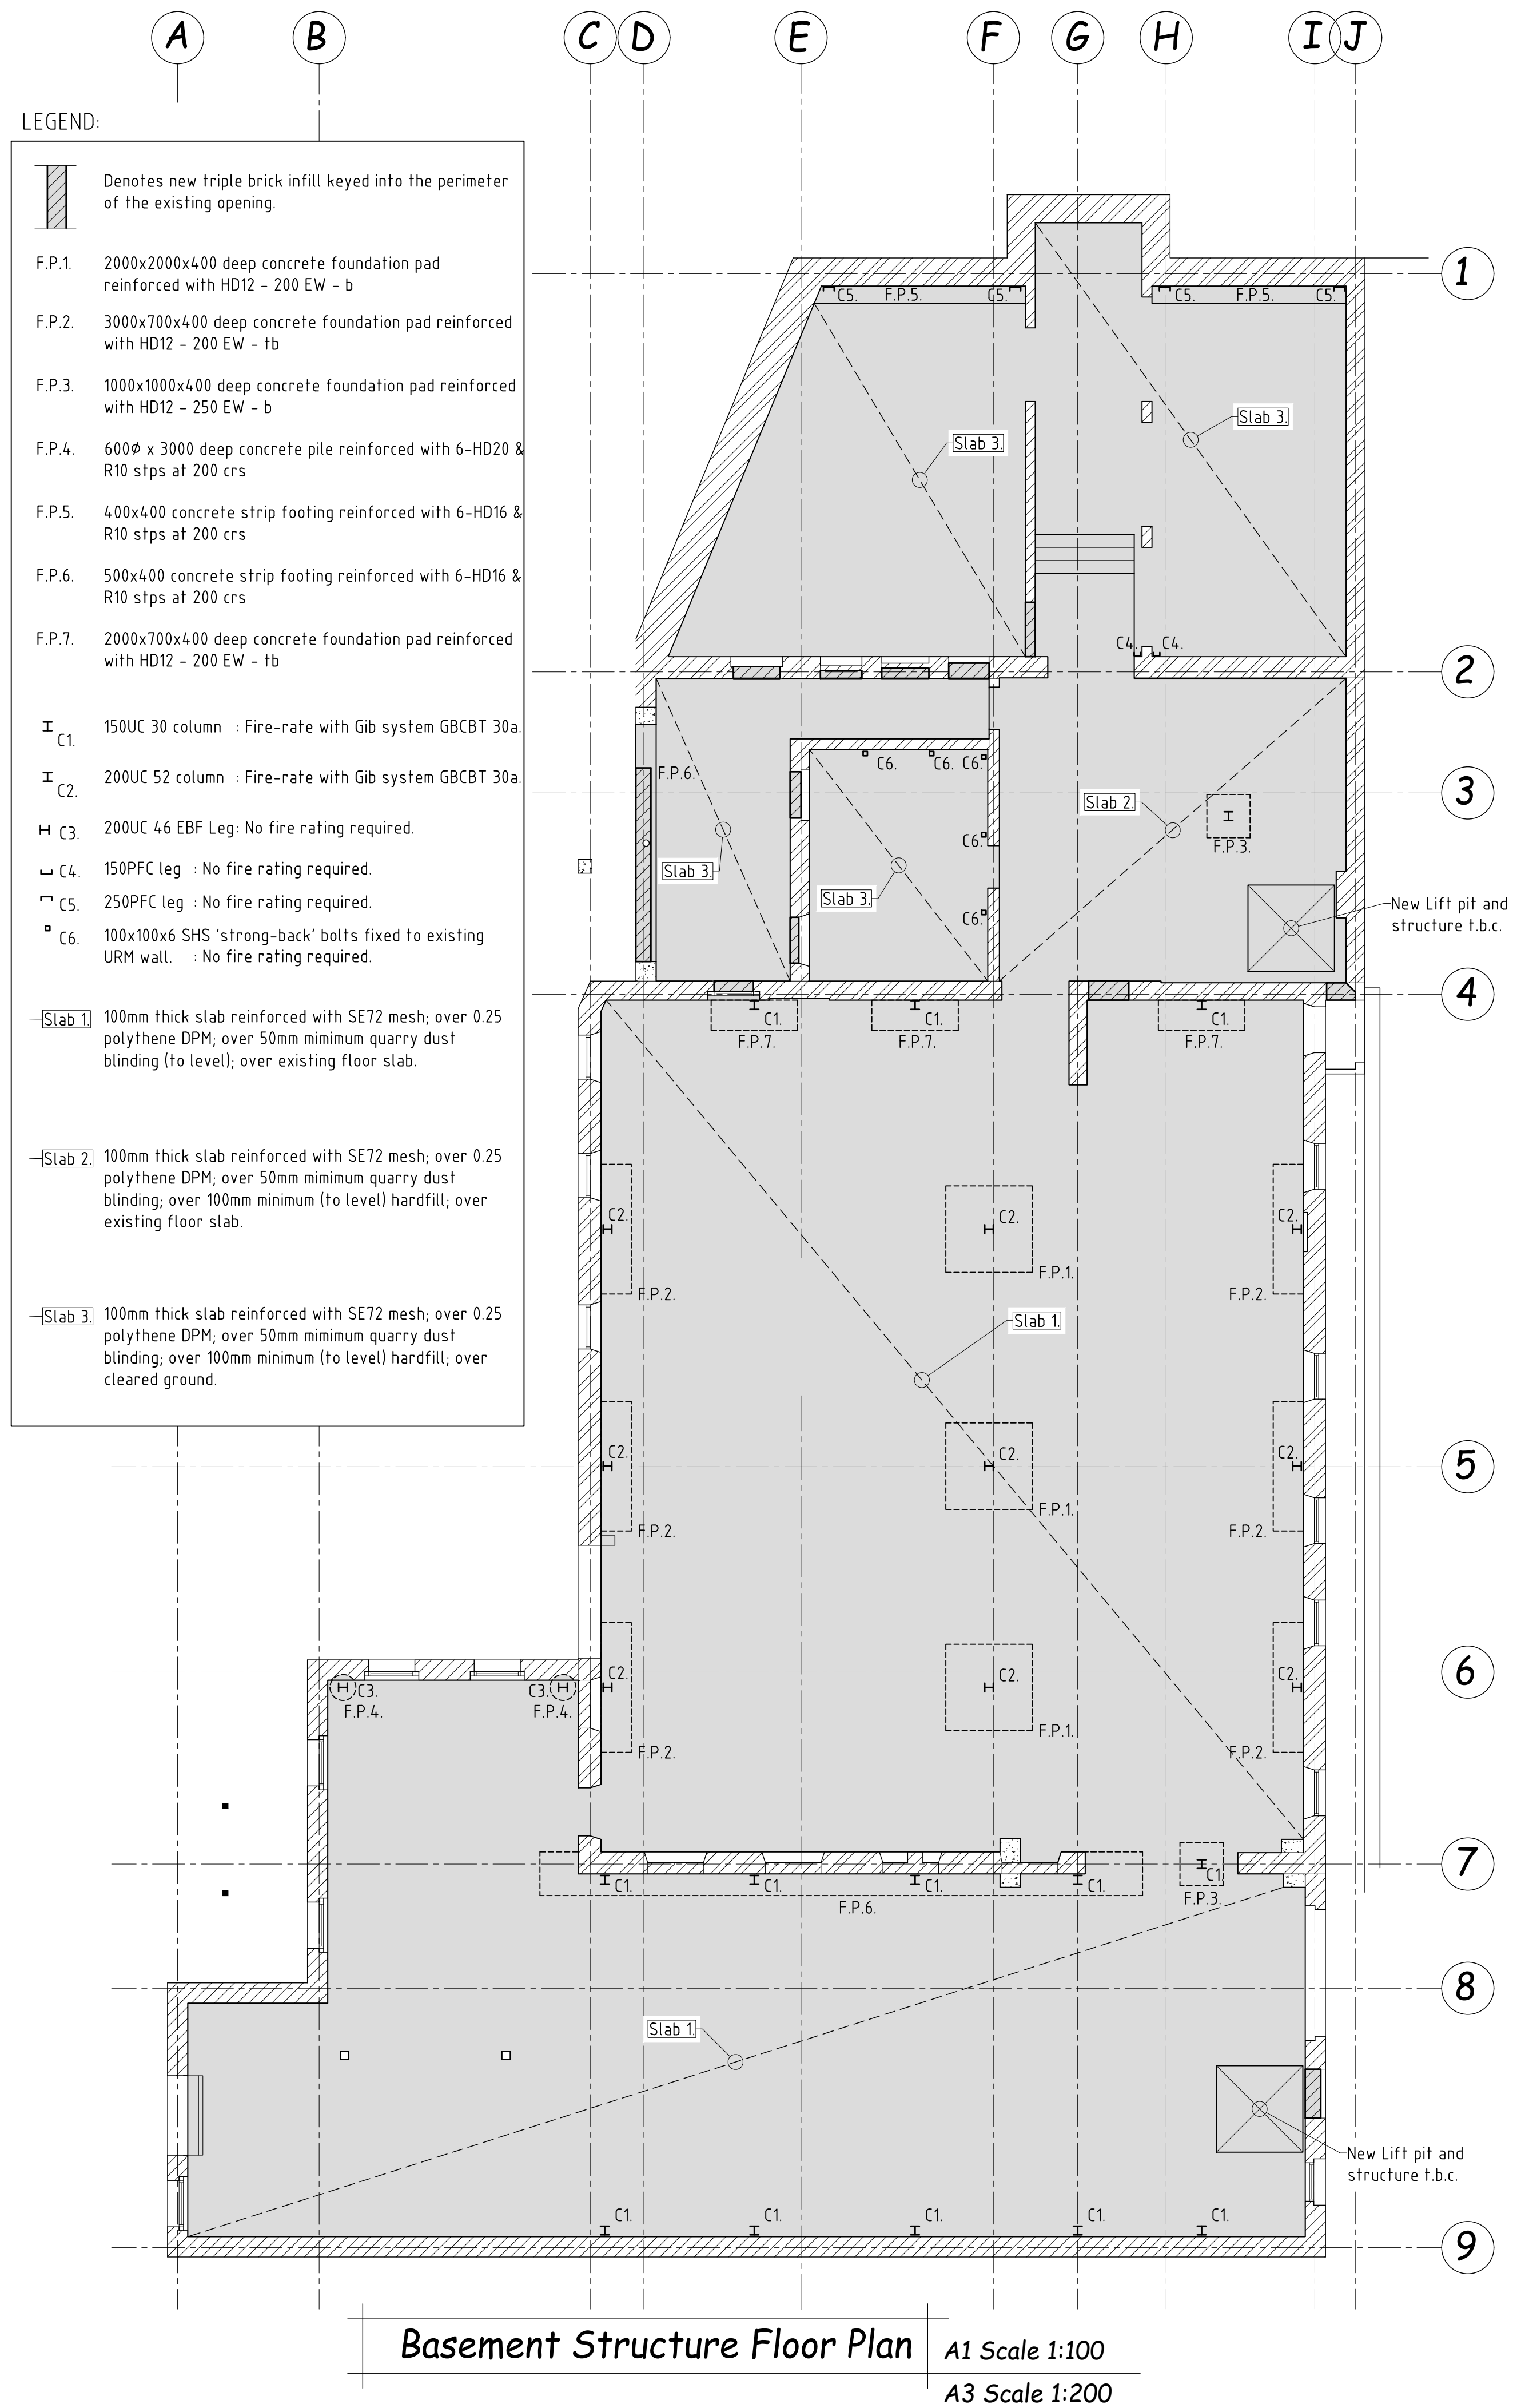

Concept Structural Design 80%NBS (IL3) - For Budget Purposes Only

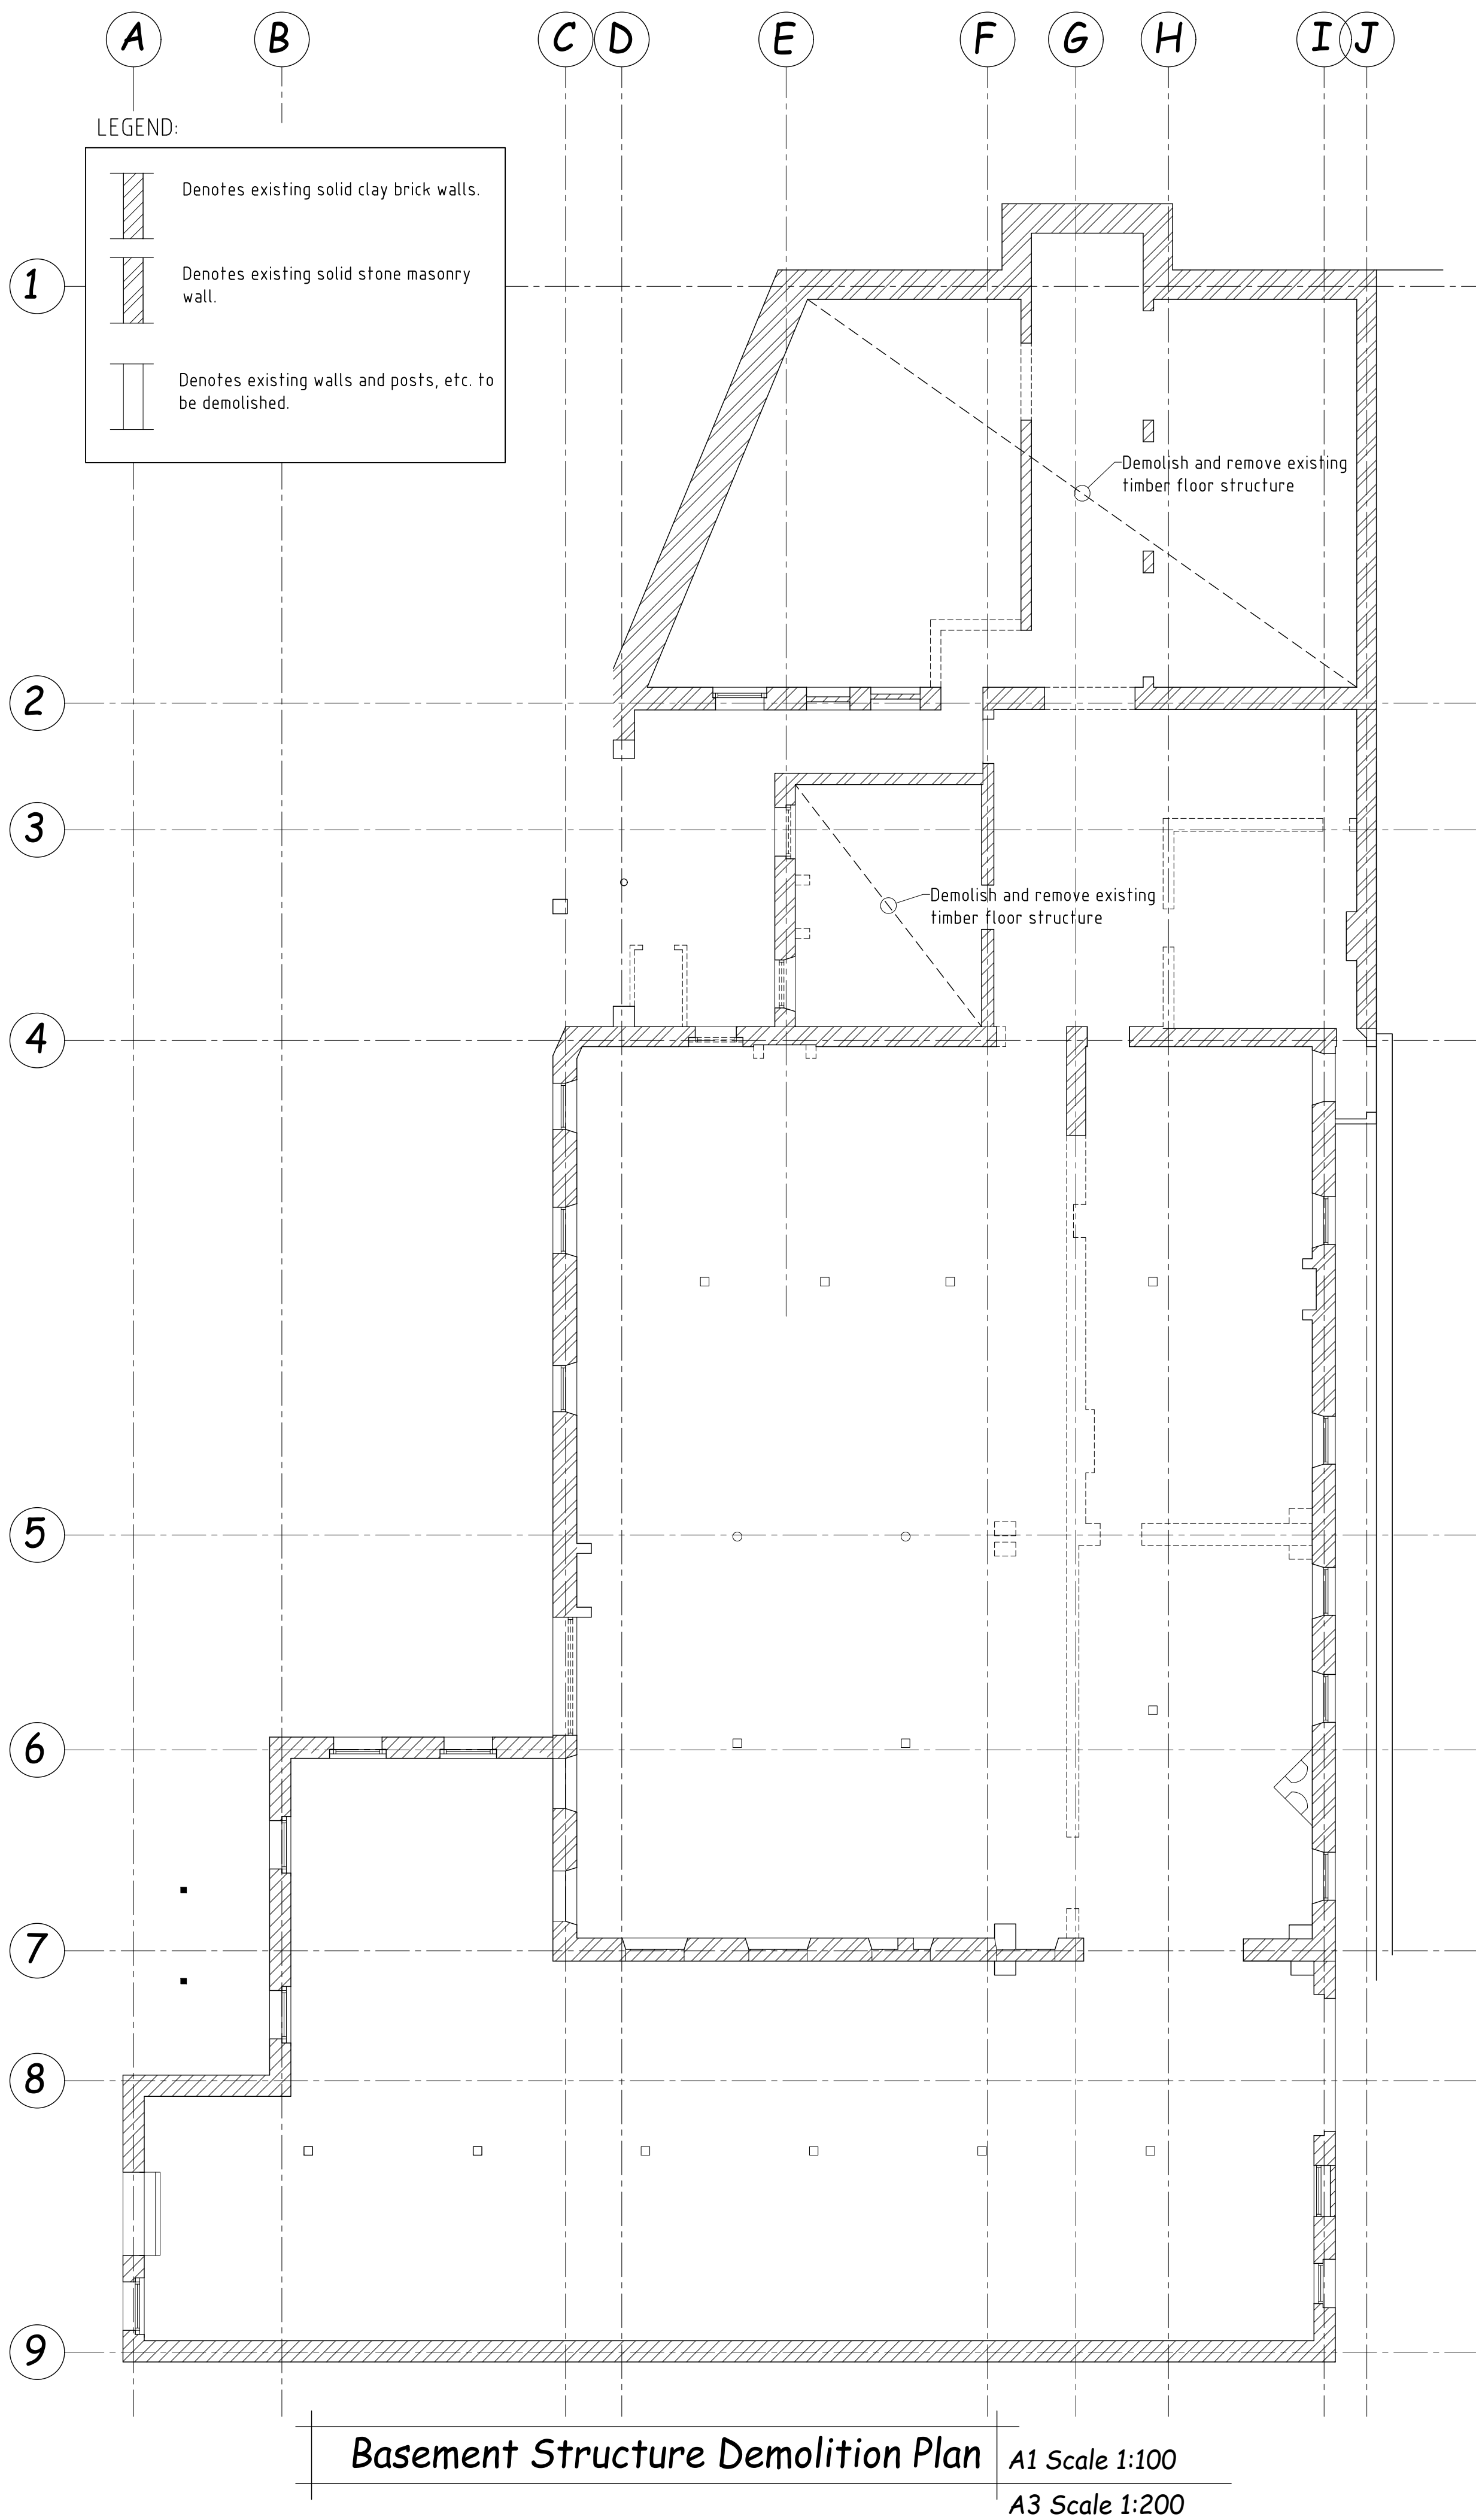

All dimensions to be checked on site
Do not scale off these drawings
Any discrepancies between drawings
to be notified to the consultants

No.	Revision	Date
1.	Concept Design	28/10/24

STRUCTURAL
Drawing

Contract Title :
**The Athenaeum
Building -
Proposed
Redevelopment**

The Octagon, Dunedin


Designed :
Checked :
Drawn : PLS
Date : February 2019
Scale : As Shown
CAD file :


Sheet Title :
**Basement
Structure Floor
Plan**

Contract No : 24014
Sheet : SCI
Revision : 1.
Date Issued : 28/10/24



Concept Structural Design 80%NBS (IL3) - For Budget Purposes Only

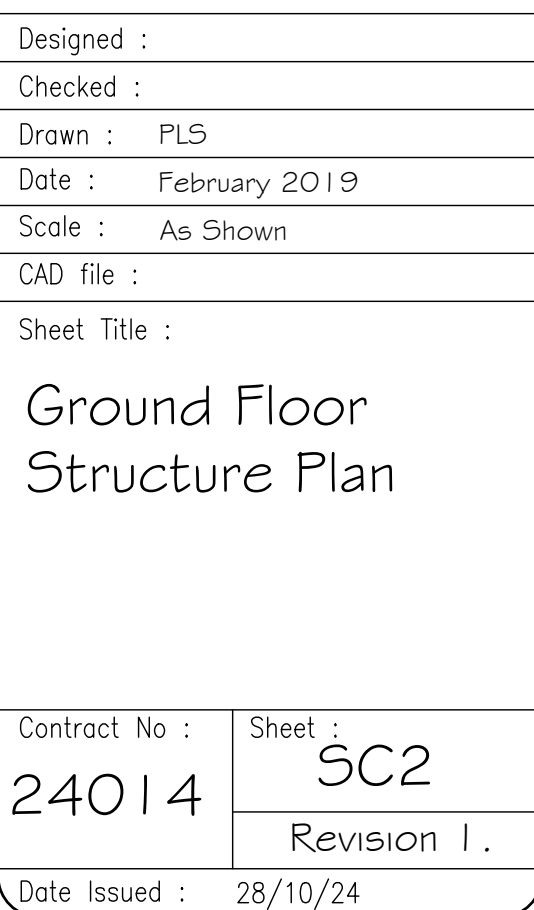

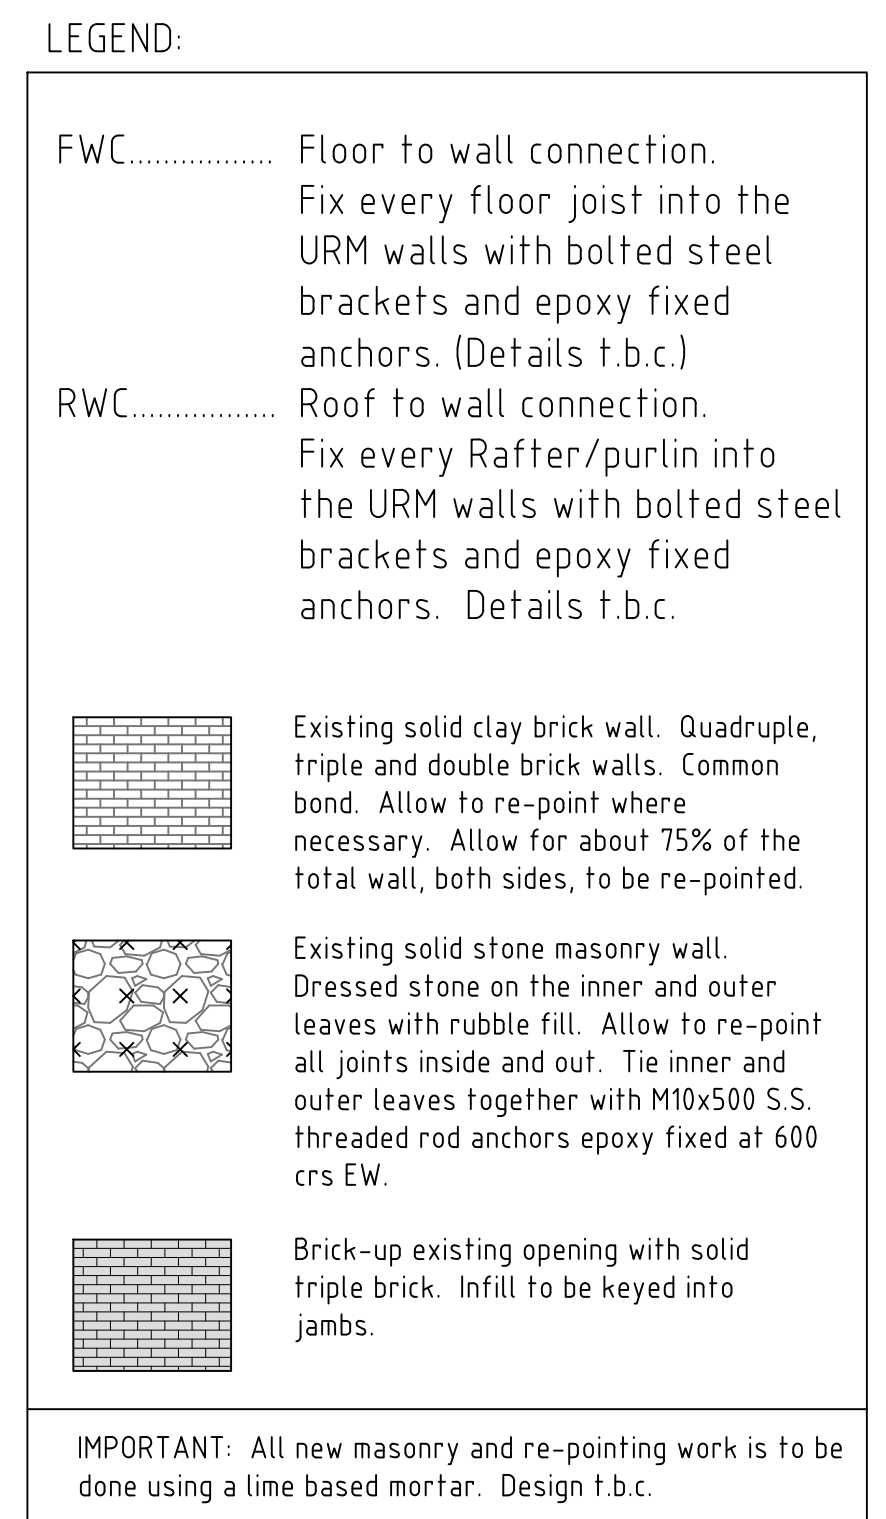

 **STEVENSON BROWN LTD**
Structural and Fire Engineers

Phone 03 470 1561.
Email pete@structures.co.nz

All dimensions to be checked on site
Do not scale off these drawings
Any discrepancies between drawings
to be notified to the consultants

[illegible]

STRUCTURAL



Contract Title :
The Athenaeum
Building -
Proposed
Redevelopment

The Octagon, Dunedin

Designed :
Checked :
Drawn : PLS
Date : February 2019
Scale : As Shown
CAD file :
Sheet Title :

Elevations -
Gridlines H, J & I

Contract No : 24014	Sheet : SC4
	Revision I.
Date Issued : 28/10/24	

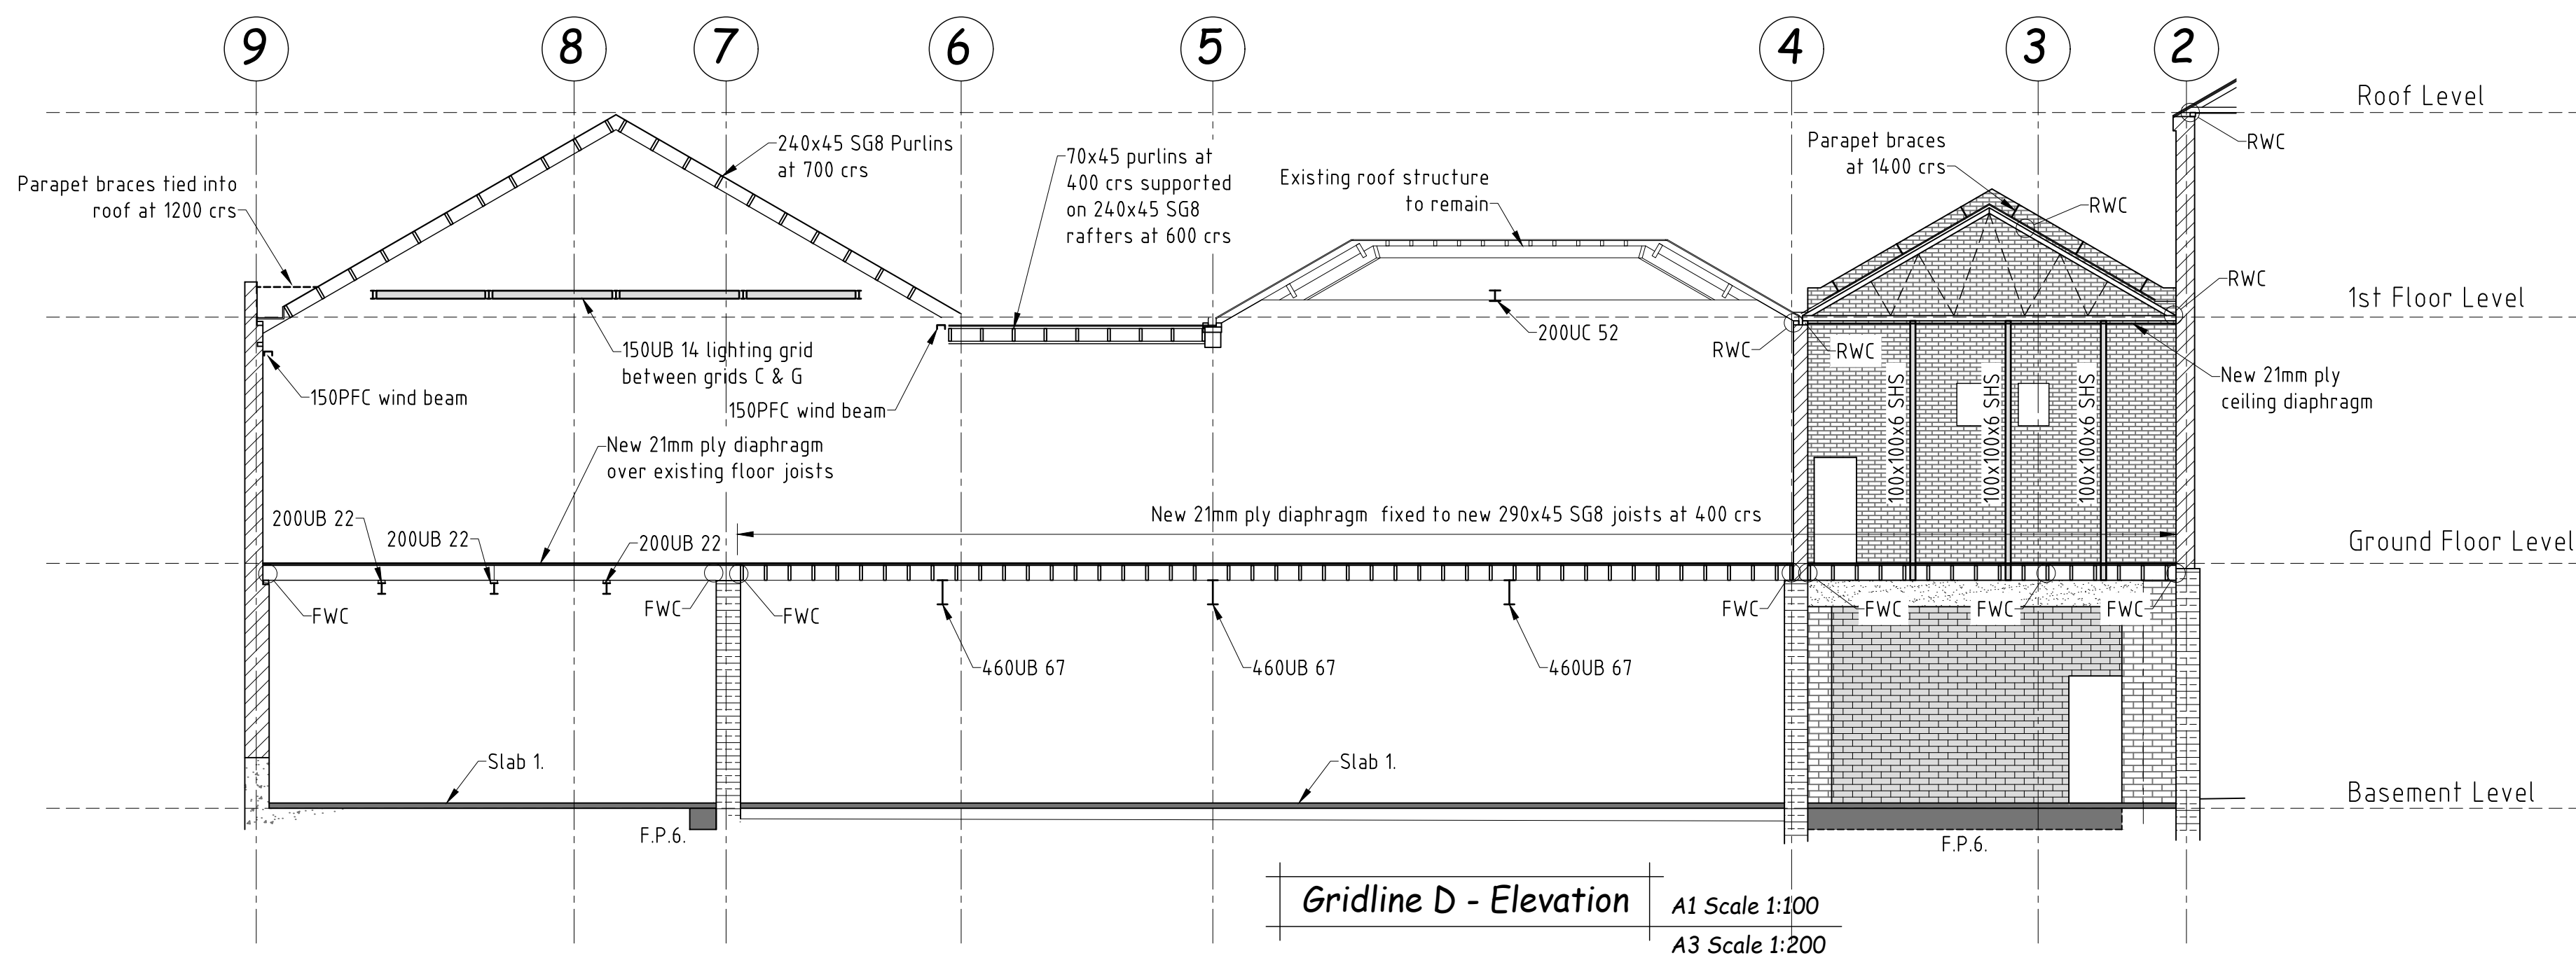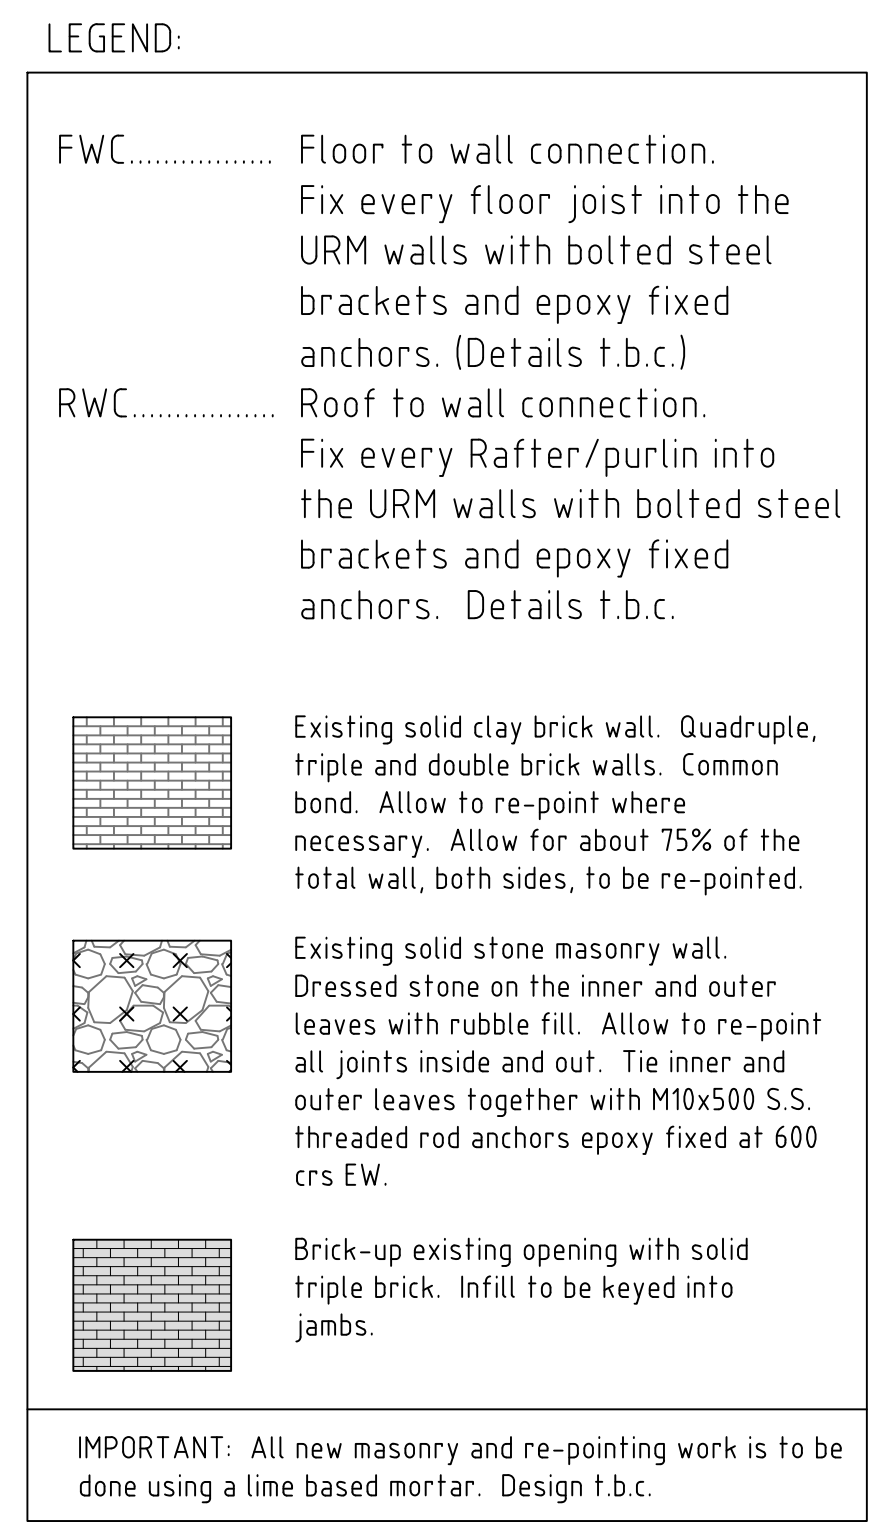

Concept Structural Design 80%NBS (IL3) - For Budget Purposes Only

 **STEVENSON BROWN LTD**
Structural and Fire Engineers

Phone 03 470 1561.
Email pete@structures.co.nz

All dimensions to be checked on site
Do not scale off these drawings
Any discrepancies between drawings
to be notified to the consultants

[illegible]

STRUCTURAL



Contract Title :
The Athenaeum
Building -
Proposed
Redevelopment

The Octagon, Dunedin


Designed :
Checked :
Drawn : PLS
Date : February 2019
Scale : As Shown
CAD file :
Sheet Title :

Elevations -
Gridlines D, E & F

Contract No : 24014	Sheet : SC5
	Revision 1.
Date Issued :	28/10/24

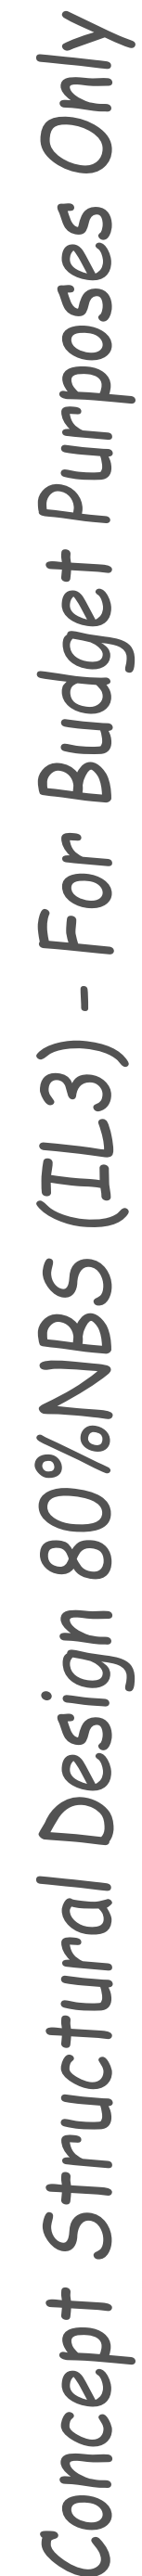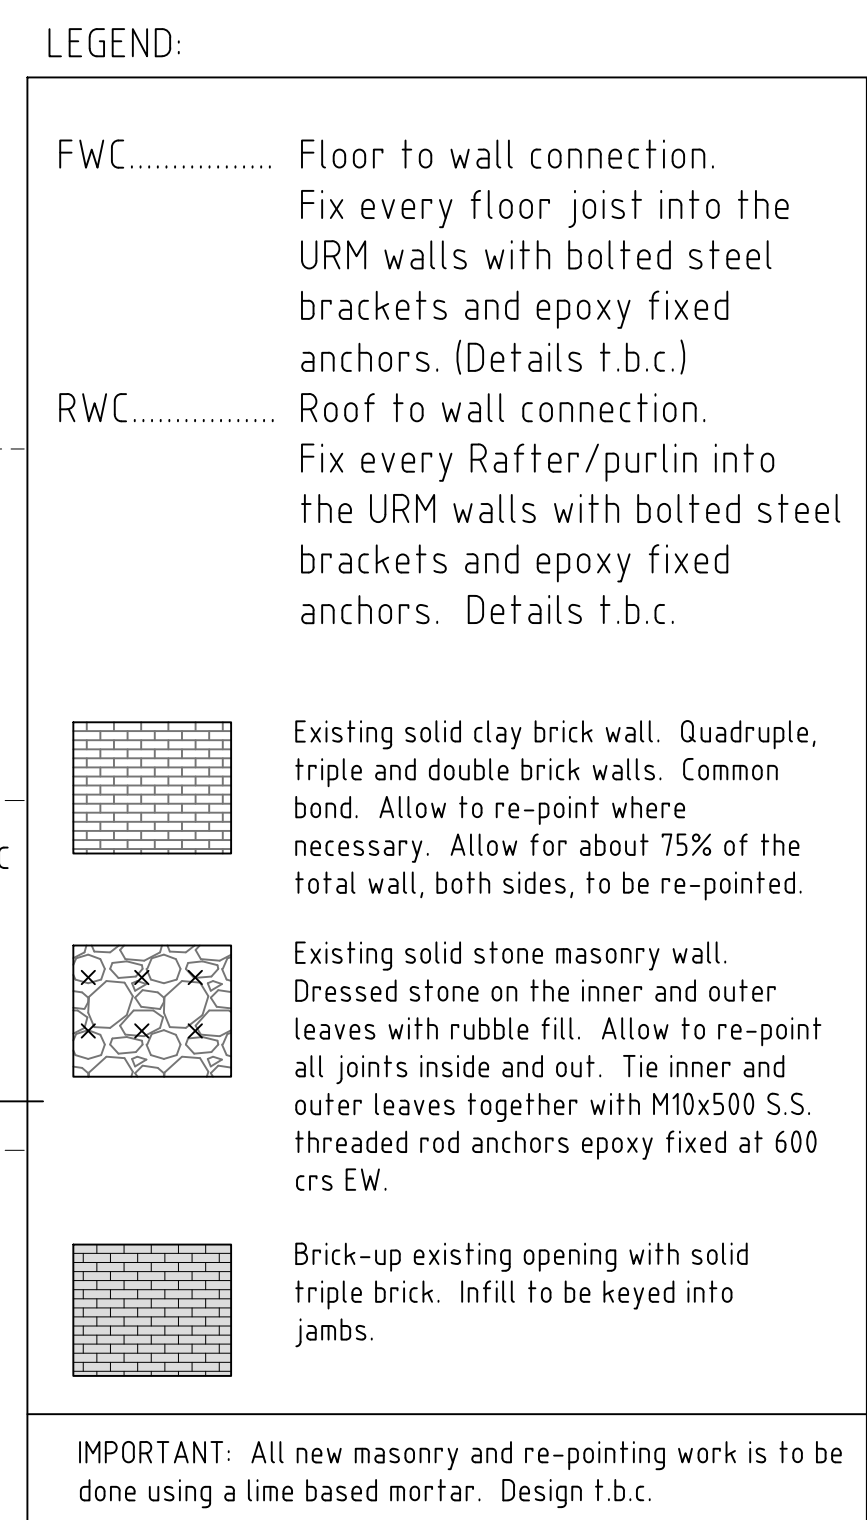

STEVENSON BROWN & BROWN Structural and Fire Engineers		
Phone 03 470 1561 Email peter@stbv.com.co.nz		
All dimensions to be checked on site Do not scale off these drawings Any discrepancies between drawings to be notified to the consultants		
No.	Revision	Date
1.	Concept Design	28/10/24
STRUCTURAL Drawing		
Contract Title : The Athenaeum Building - Proposed Redevelopment The Octagon, Dunedin		
Designed : _____ Checked : _____ Drawn : PLS Date : February 2019 Scale : As Shown CAD file : _____		
Sheet Title : Elevations - Gridlines A, B & C, I & J		
Contract No :	Sheet :	
24014	SC6	
	Revision 1.	
Date Issued : 28/10/24		

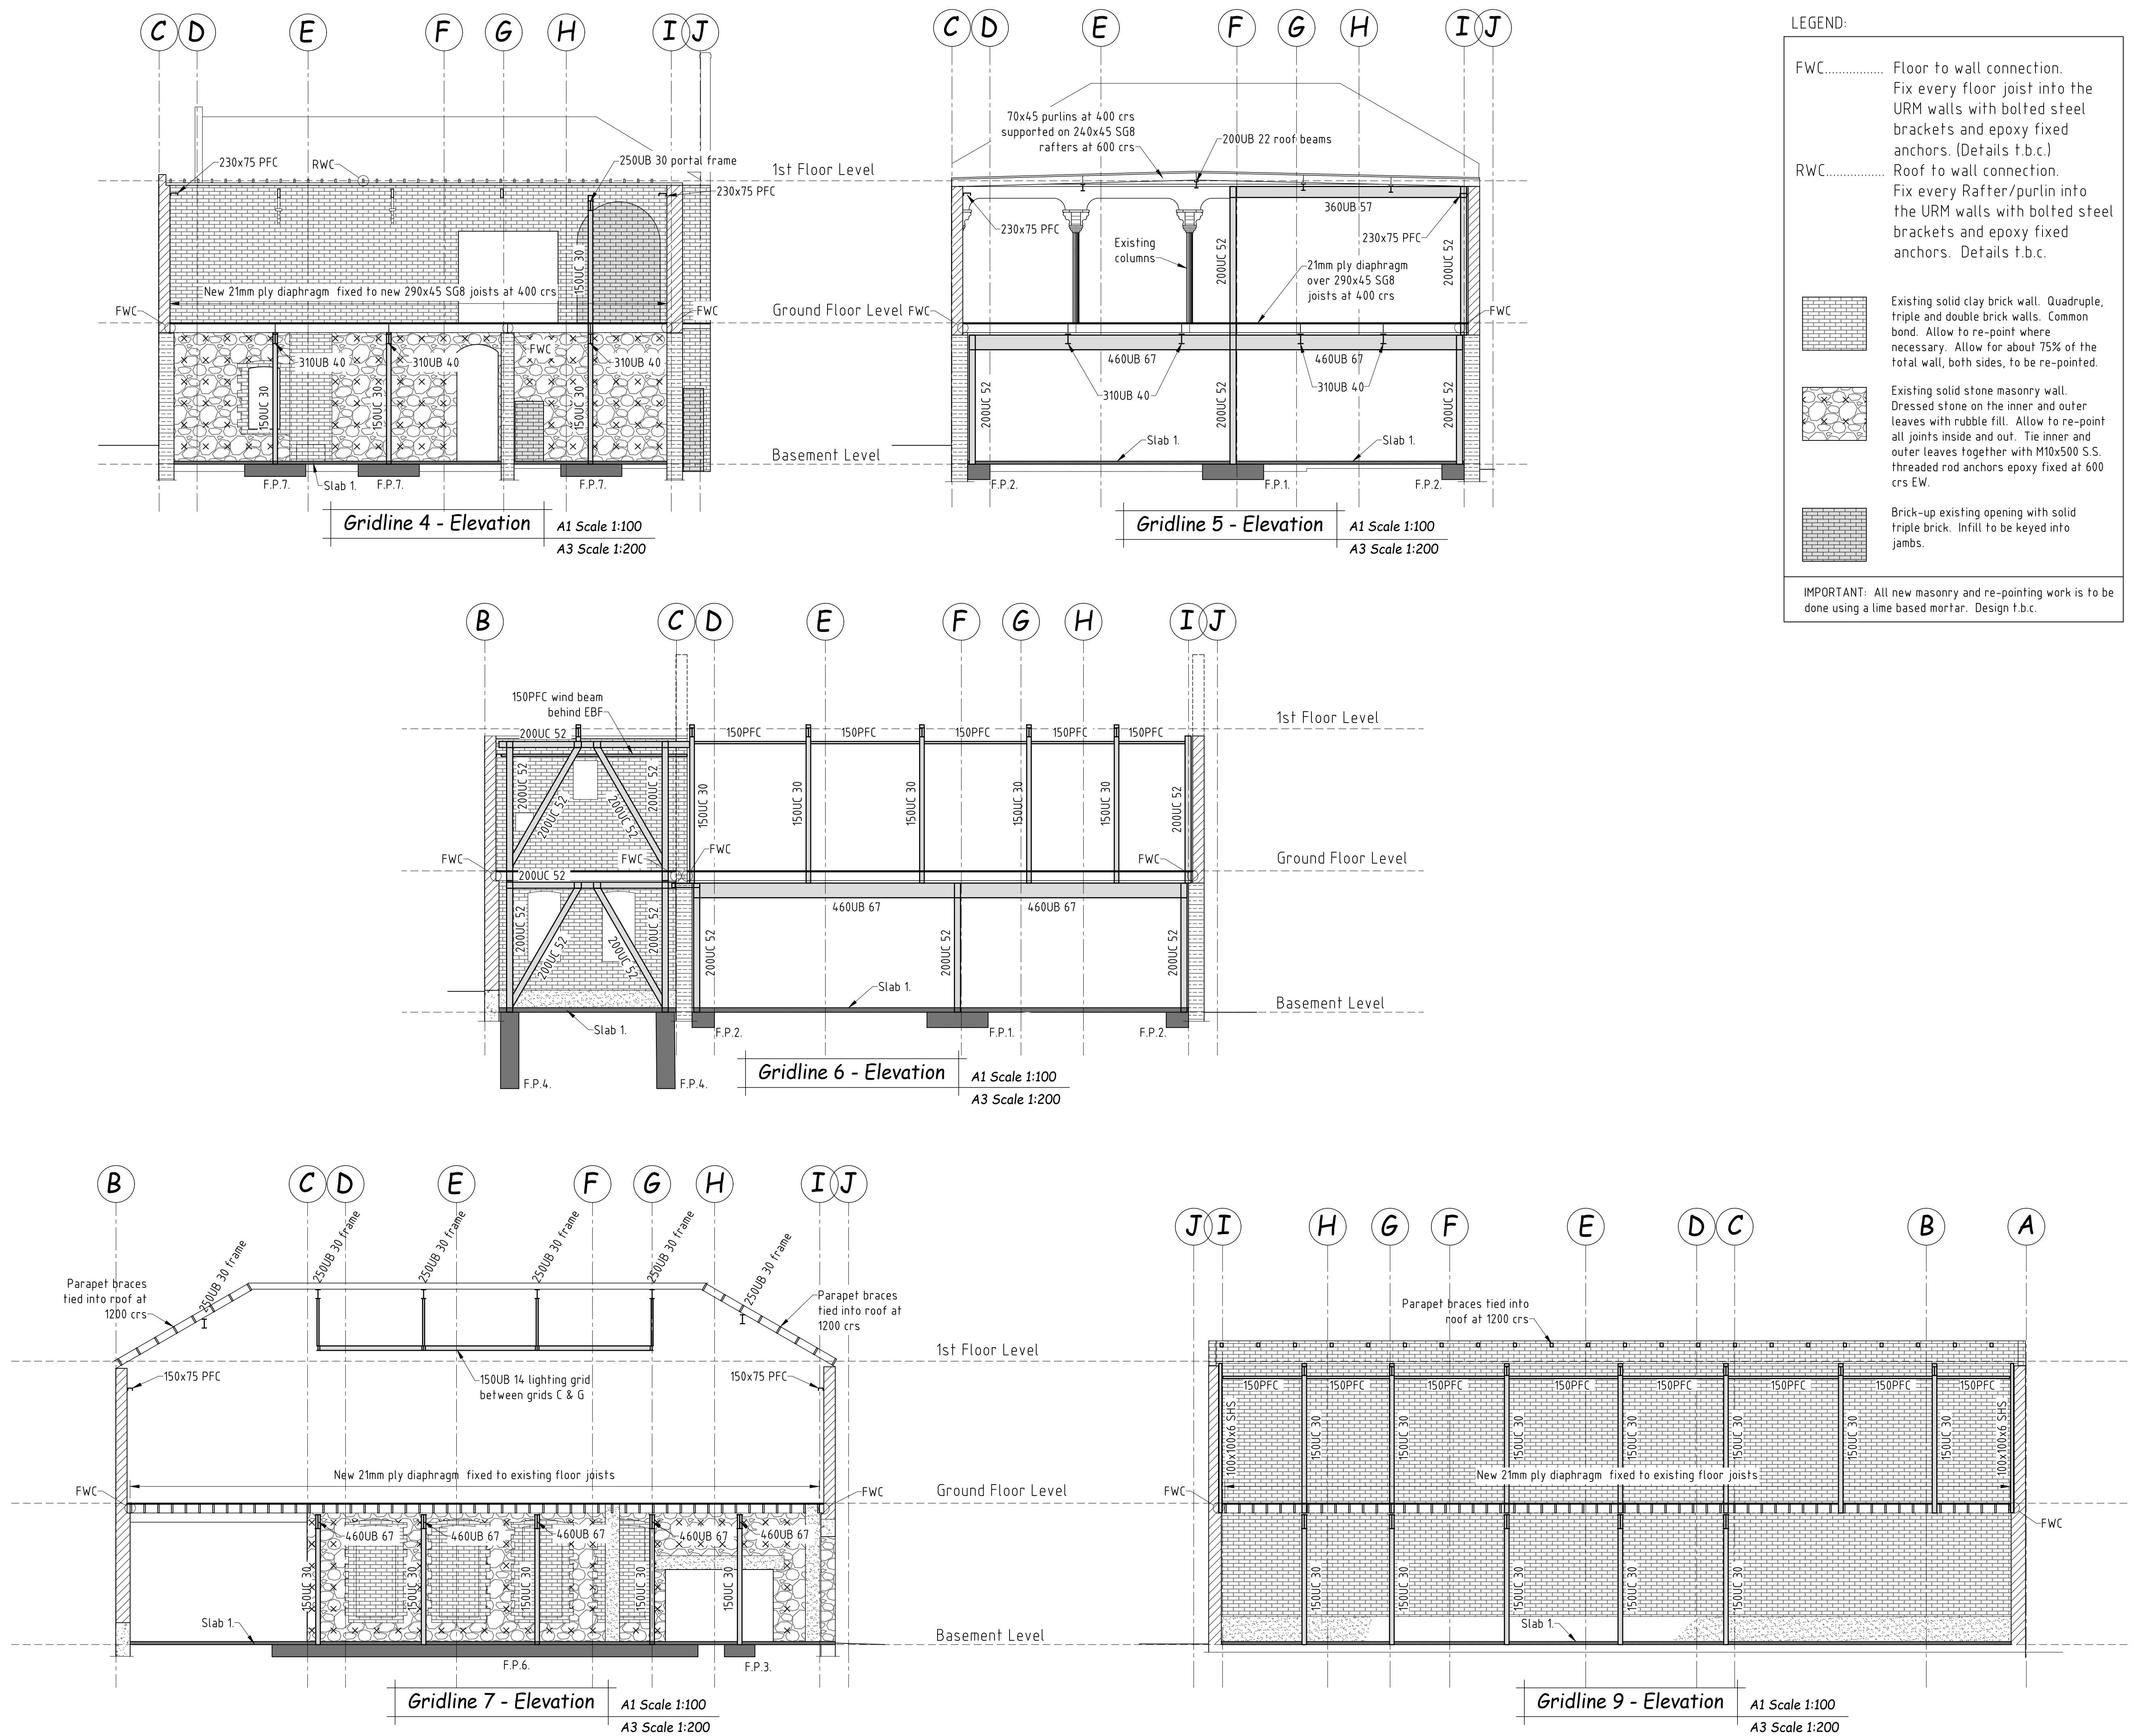

Concept Structural Design 80%NBS (IL3) - For Budget Purposes Only

**STEVENSON BROWN LTD**
Structural and Fire Engineers
Phone 03 476 1561
Email peter@stevenson.co.nz

All dimensions to be checked on site
Do not scale off these drawings
Any discrepancies between drawings
to be notified to the consultants

No.	Revision	Date
1.	Concept Design	28/10/24

STRUCTURAL
Drawing

Contract Title :
The Athenaeum Building - Proposed Redevelopment

The Octagon, Dunedin

Designed :	
Checked :	
Drawn :	PLS
Date :	February 2019
Scale :	As Shown
CAD file :	
Sheet Title :	
Elevations - Gridlines 4, 5, 6, 7 & 9	
Contract No :	24014
Sheet :	SC7
Revision 1.	
Date Issued :	28/10/24